



GROUND FLOOR PLAN
SCALE 1:200

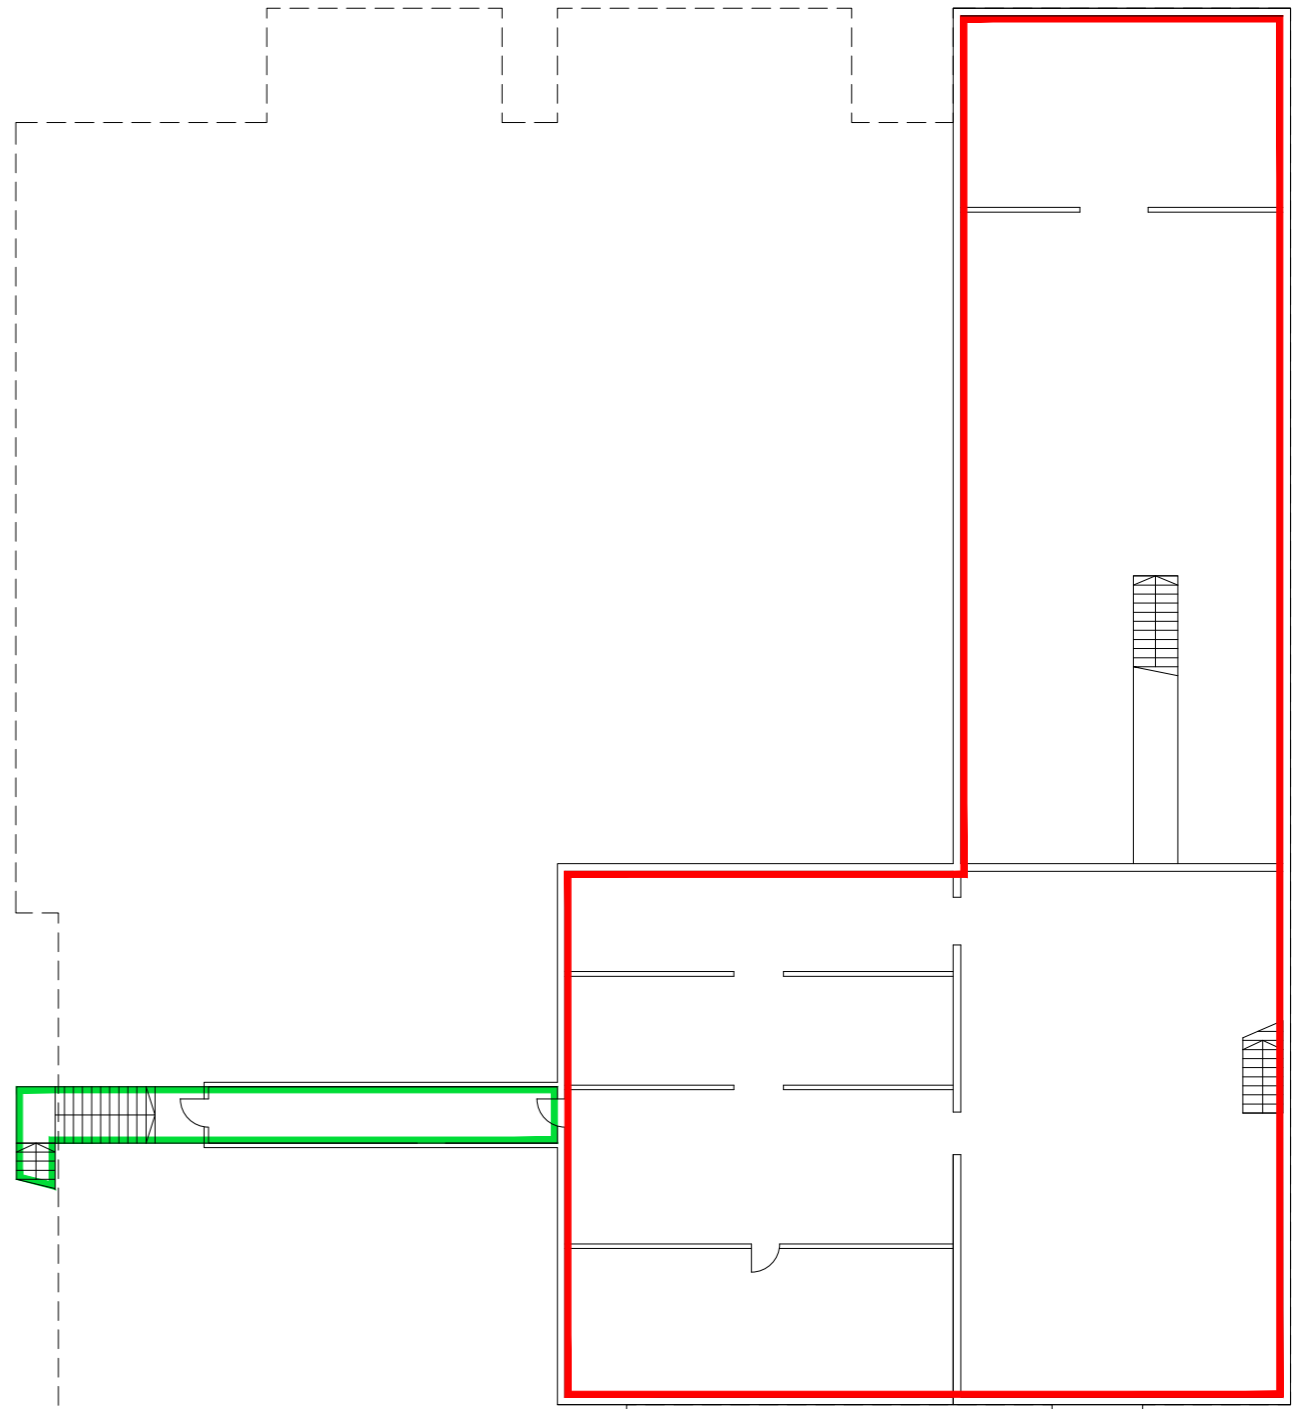


FIRST FLOOR PLAN
SCALE 1:200


Scale in Metres for 1:200

 


LOCATION PLAN
SCALE 1:1250

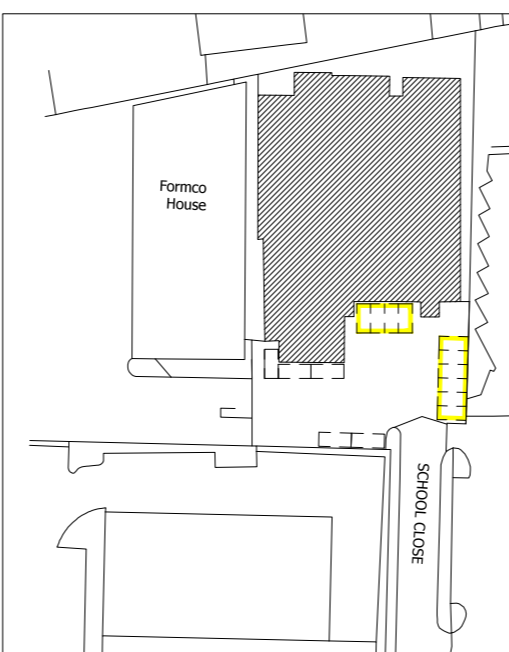

ADDRESS : UNIT 3 SCHOOL CLOSE, BURGESS HILL RH15 9RX	TITLE : LEASE PLAN	SCALE : 1:200 @ A3	DATE : MAY 2018
		DWG NO.: 2356	

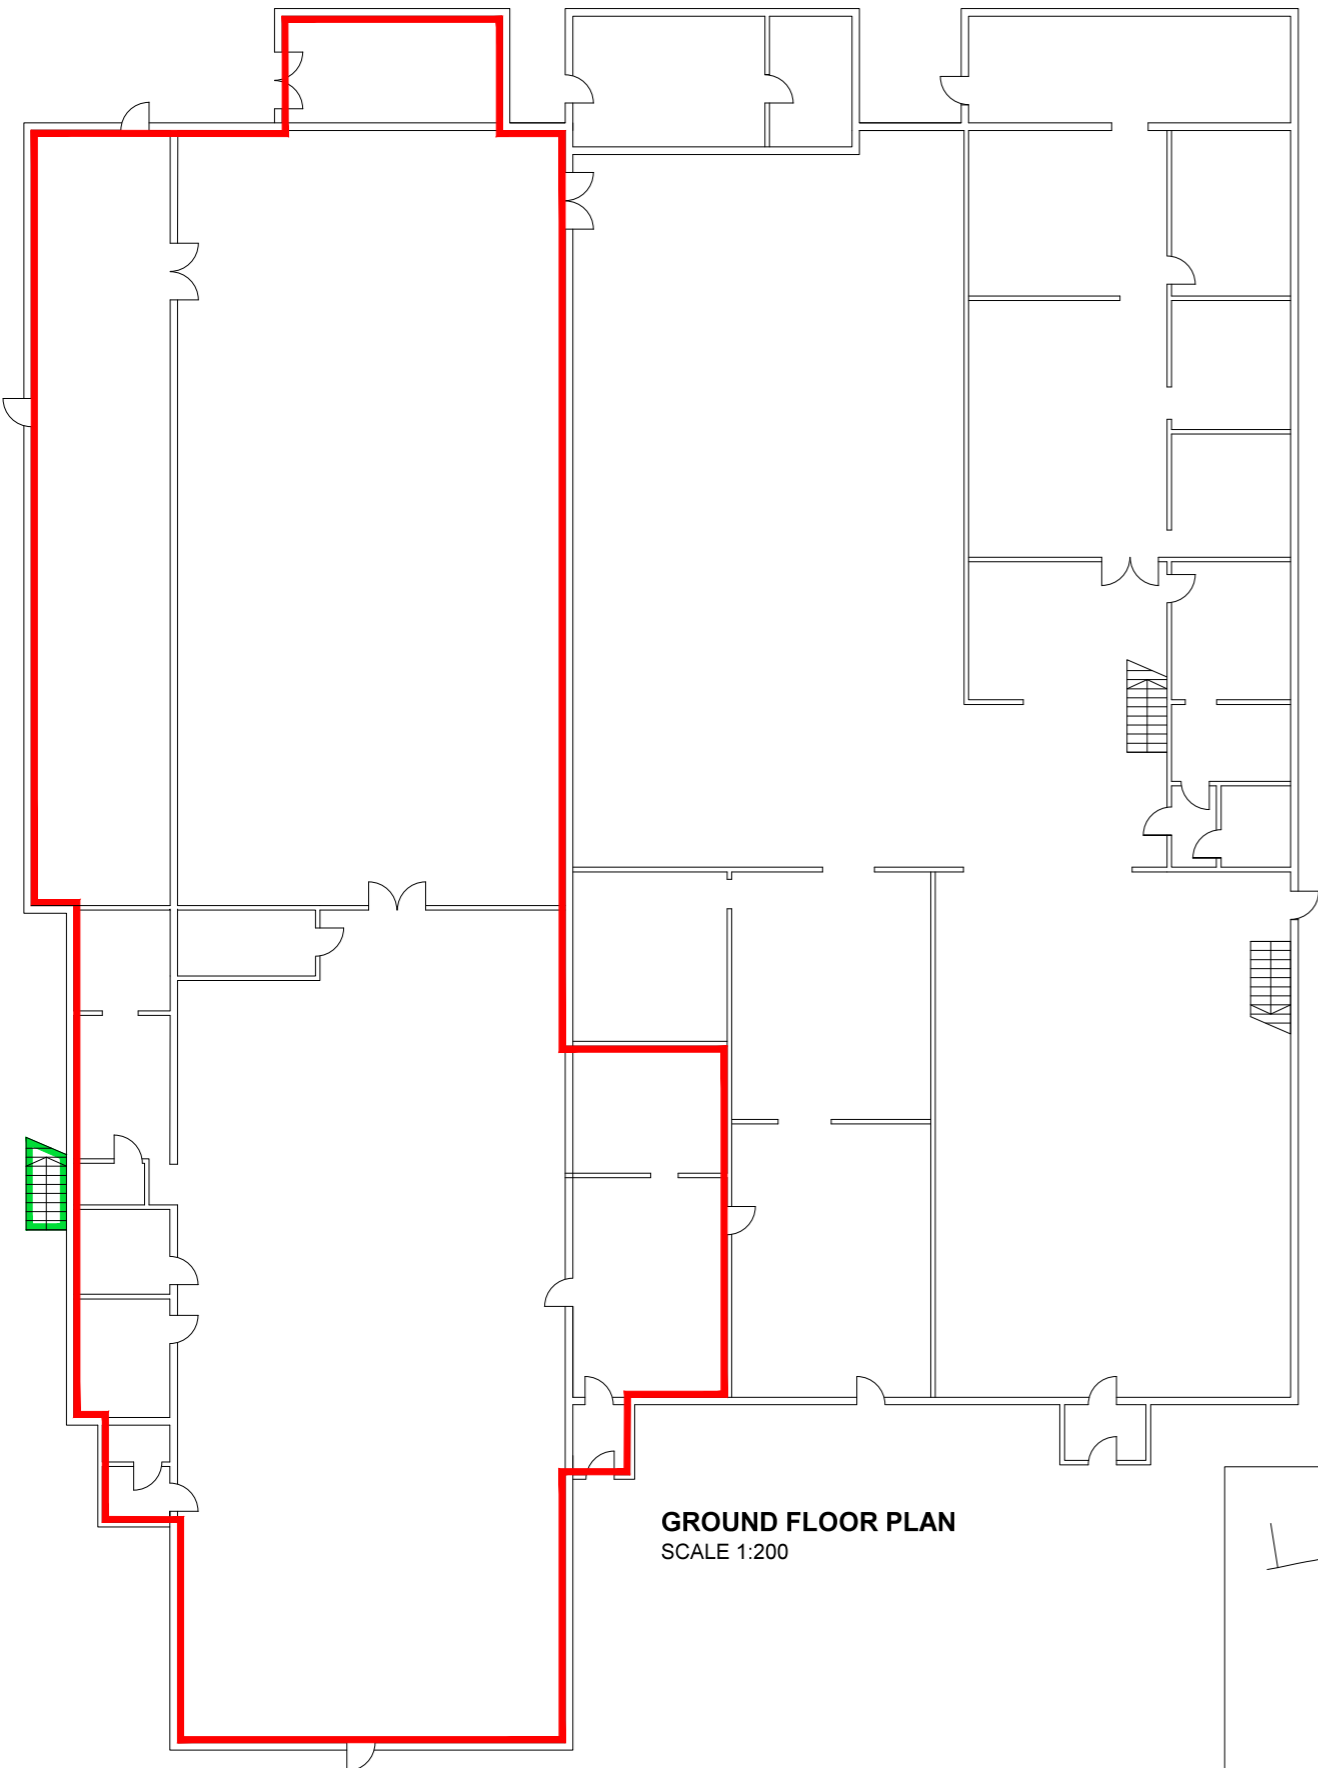


GROUND FLOOR PLAN
SCALE 1:200

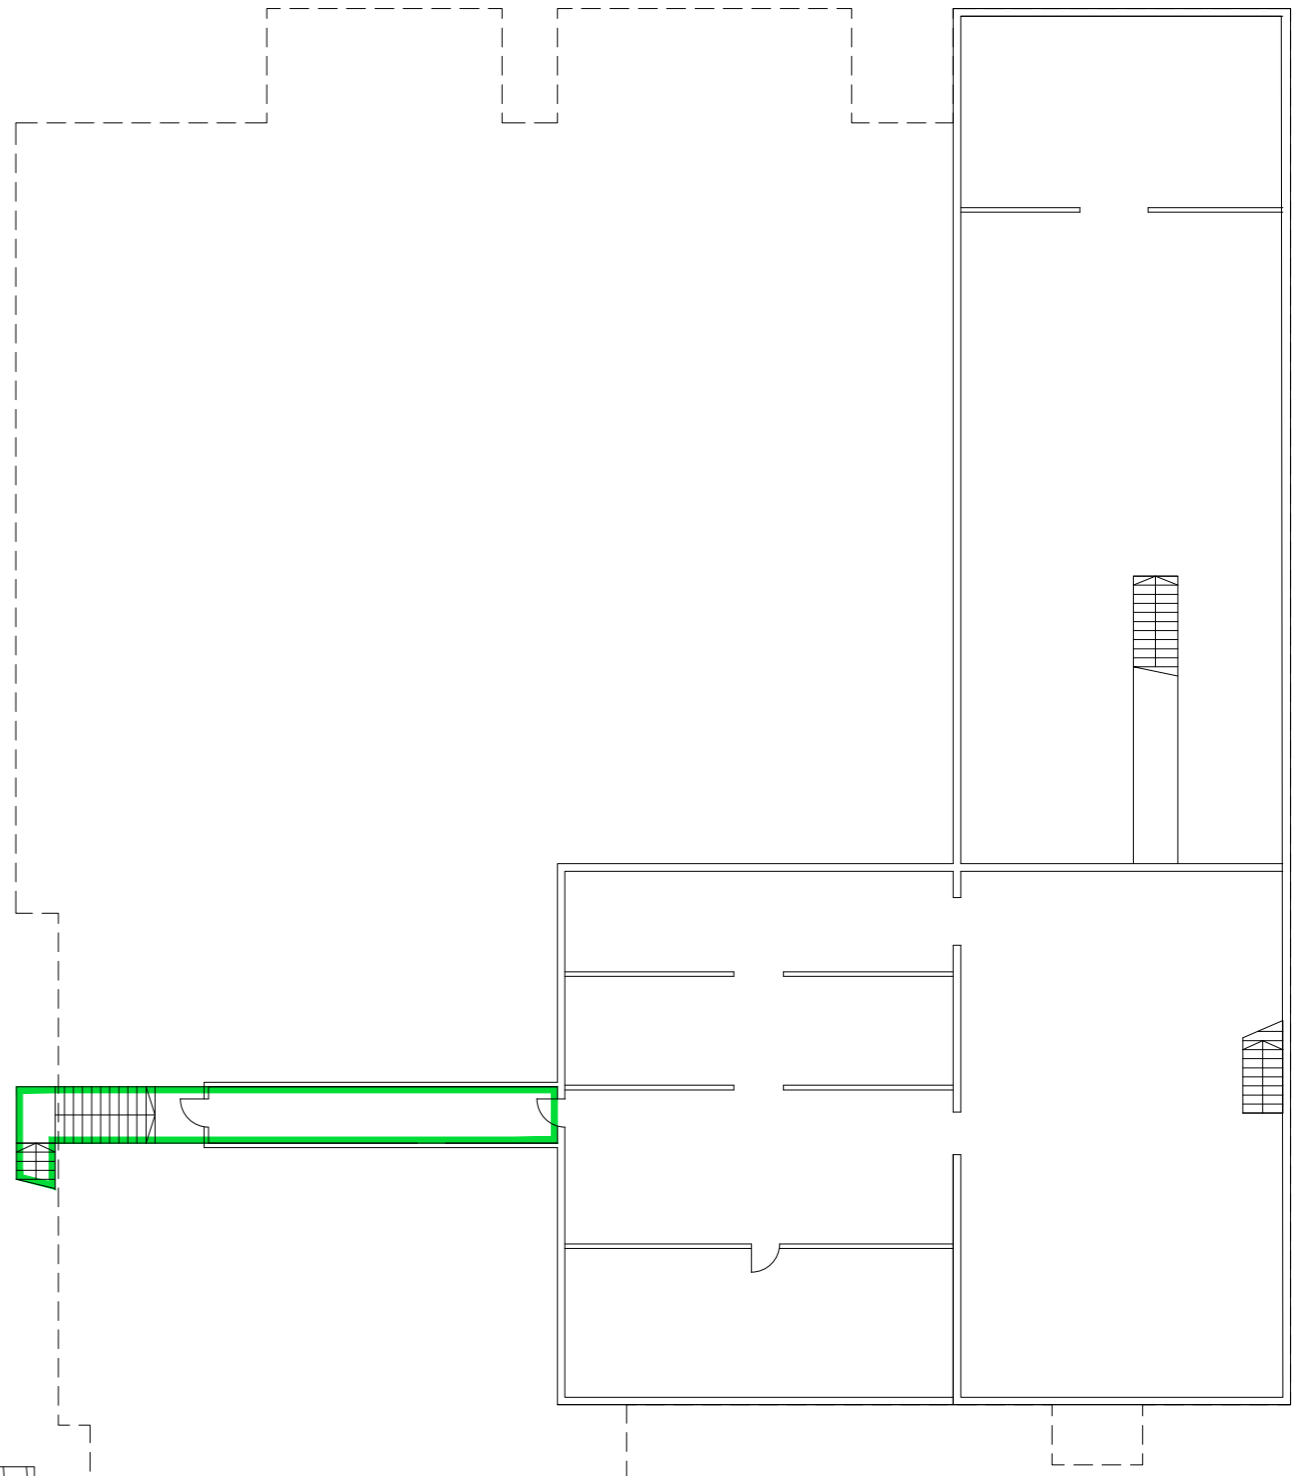


FIRST FLOOR PLAN
SCALE 1:200

Scale in Metres for 1:200

 

LOCATION PLAN
SCALE 1:1250

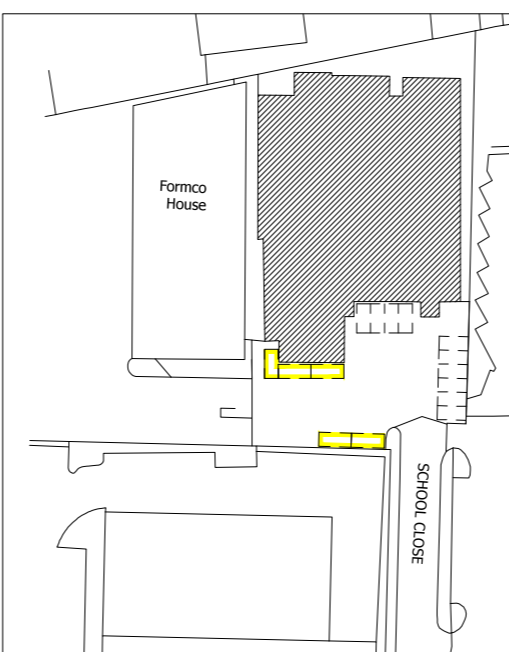

ADDRESS : UNIT 4 SCHOOL CLOSE, BURGESS HILL RH15 9RX	TITLE : LEASE PLAN	SCALE : 1:200 @ A3	DATE : MAY 2018
		DWG NO.: 2356	