



LOCATION PLAN
SCALE 1:1250

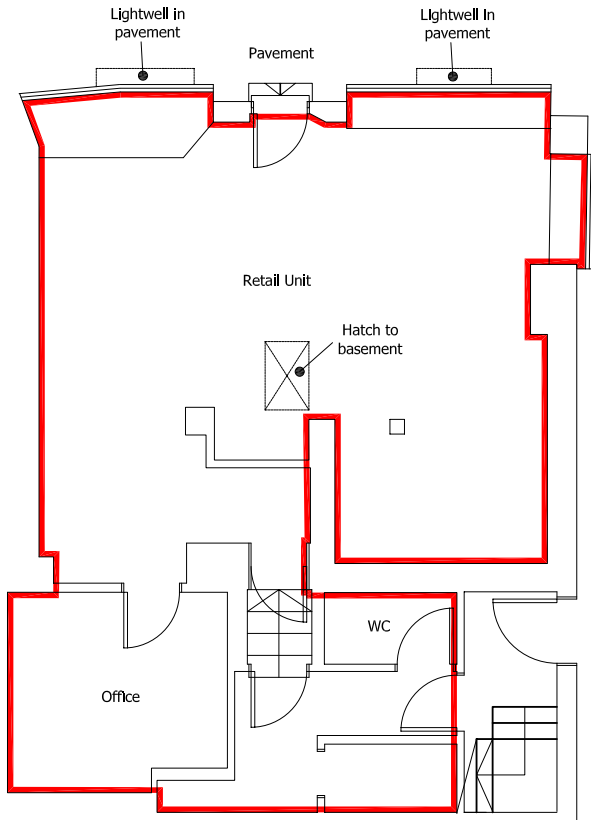

GROUND FLOOR PLAN
SCALE 1:100

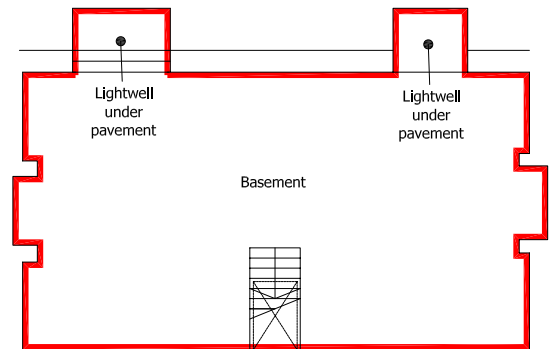

BASEMENT FLOOR PLAN
SCALE 1:100

ADDRESS :
78 ST JAMES'S ST
BRIGHTON
BN2 1PA

TITLE :
LEASE PLAN

SCALE :
1:100 @ A4

DATE :
FEB 2012



DWG NO:
477/2