



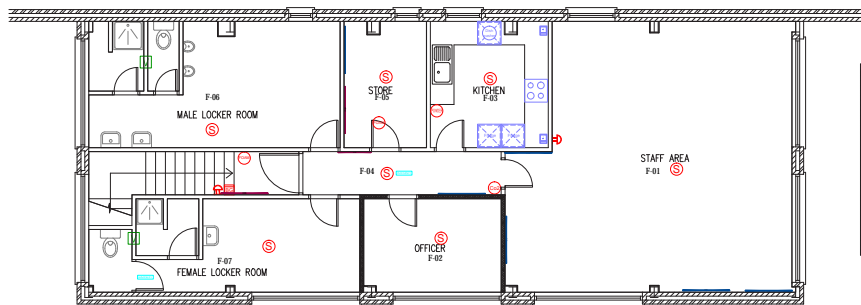


Hove Ambulance Station

St Joseph's Close, Hove, East Sussex BN3 7EX

FLOOR PLAN For identification purposes only

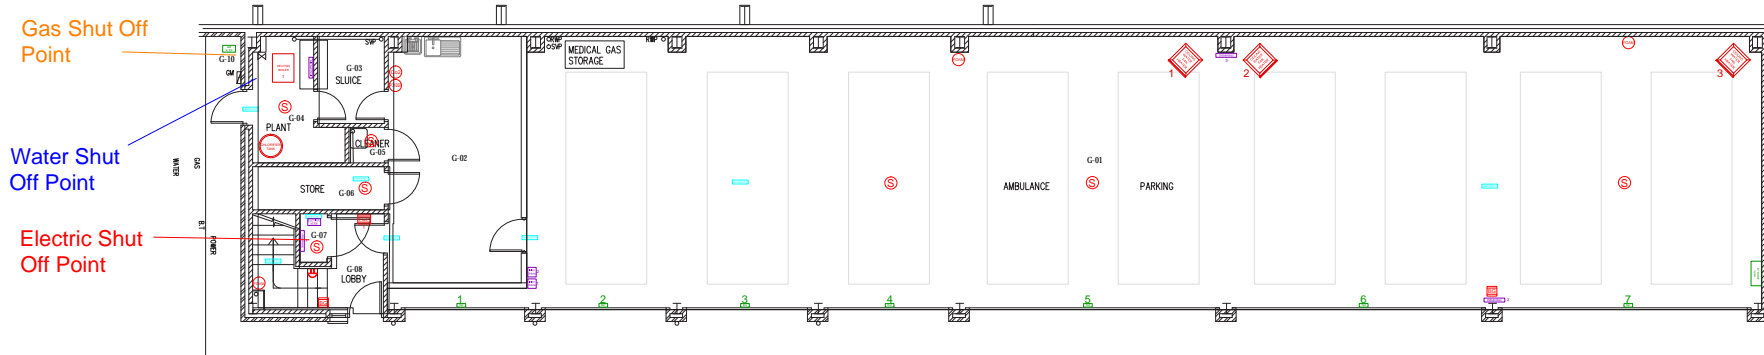

Asset ID	Description	Location	Manufacturer	Model	Serial No.	Installation Date	Warranty	Notes
G-01	AMBULANCE	G-01						
G-02	PARKING	G-02						
G-03	SLUICE	G-03						
G-04	PLANT	G-04						
G-05	CLEANER	G-05						
G-06	STORE	G-06						
G-07	LOBBY	G-07						
G-08	LOBBY	G-08						
G-09	OFFICE	G-09						
G-10	OFFICE	G-10						
G-11	OFFICE	G-11						
G-100	OFFICE	G-100						

 

- FIRE KEY**
 - EXISTING FIRE CONTROL PANEL
 - EXISTING FIRE ALARM SOUNDER
 - EXISTING BREAK GLASS POINT
 - EXISTING SMOKE DETECTOR
 - EXISTING HEAT DETECTOR
 - CARBON DIOXIDE EXTINGUISHER
 - FOAM EXTINGUISHER
 - POWDER EXTINGUISHER
 - WATER EXTINGUISHER
 - FIRE SYSTEMS
- LIGHTING KEY**
 - EXISTING OUTSIDE FLOOD FLUORESCENT LIGHT
 - EXISTING EMERGENCY LIGHT
 - EXISTING LIGHTING SYSTEMS
- POWER INFO KEY**
 - EXISTING DISTRIBUTION BOARD
 - EXISTING ELECTRICAL METER
 - EXISTING STEPDOWN TRANSFORMER
 - EXISTING RUBBER SWITCH PANEL
 - EXISTING CCT SYSTEMS
- HEATING KEY**
 - EXISTING HEATING SYSTEMS
 - EXISTING HOT WATER TANK
 - EXISTING HEATING BOILER
 - EXISTING HOT WATER BOILER
 - EXISTING CEILING WATER FAN HEATER
- OTHER INFO KEY**
 - EXISTING DIESEL FUEL PUMP
 - EXISTING DIESEL FUEL TACK
 - EXISTING AIR EXTRACTOR
 - EXISTING GAS METER
 - EXISTING JET POWER WASH
 - EXISTING AIR COMPRESSOR
 - EXISTING FOLDING SHUTTER DOOR
 - EXISTING Ventilation SYSTEMS

Hove
Joseph's Close
Old Shoreham Road
Hove, East Sussex

EXISTING ASSET LAYOUTS

Michael Thomas House
 East Road
 Oundle
 Peterborough
 PE8 4BZ
 t. 01832 270 501 f. 01832 275 730
 info@OptimumDesignServices.co.uk
 www.optimumdesignservices.co.uk

EXISTING ASSET LAYOUTS

DETAILS
 Hove
 Joseph's Close
 Old Shoreham Road
 Hove, East Sussex

SCALE NTS@A2	DRAWING NO. 539 HUB	REVISION A
DRAWN J Walker	CHECKED	DATE 31/03/11