




FLOOR PLAN For identification purposes only

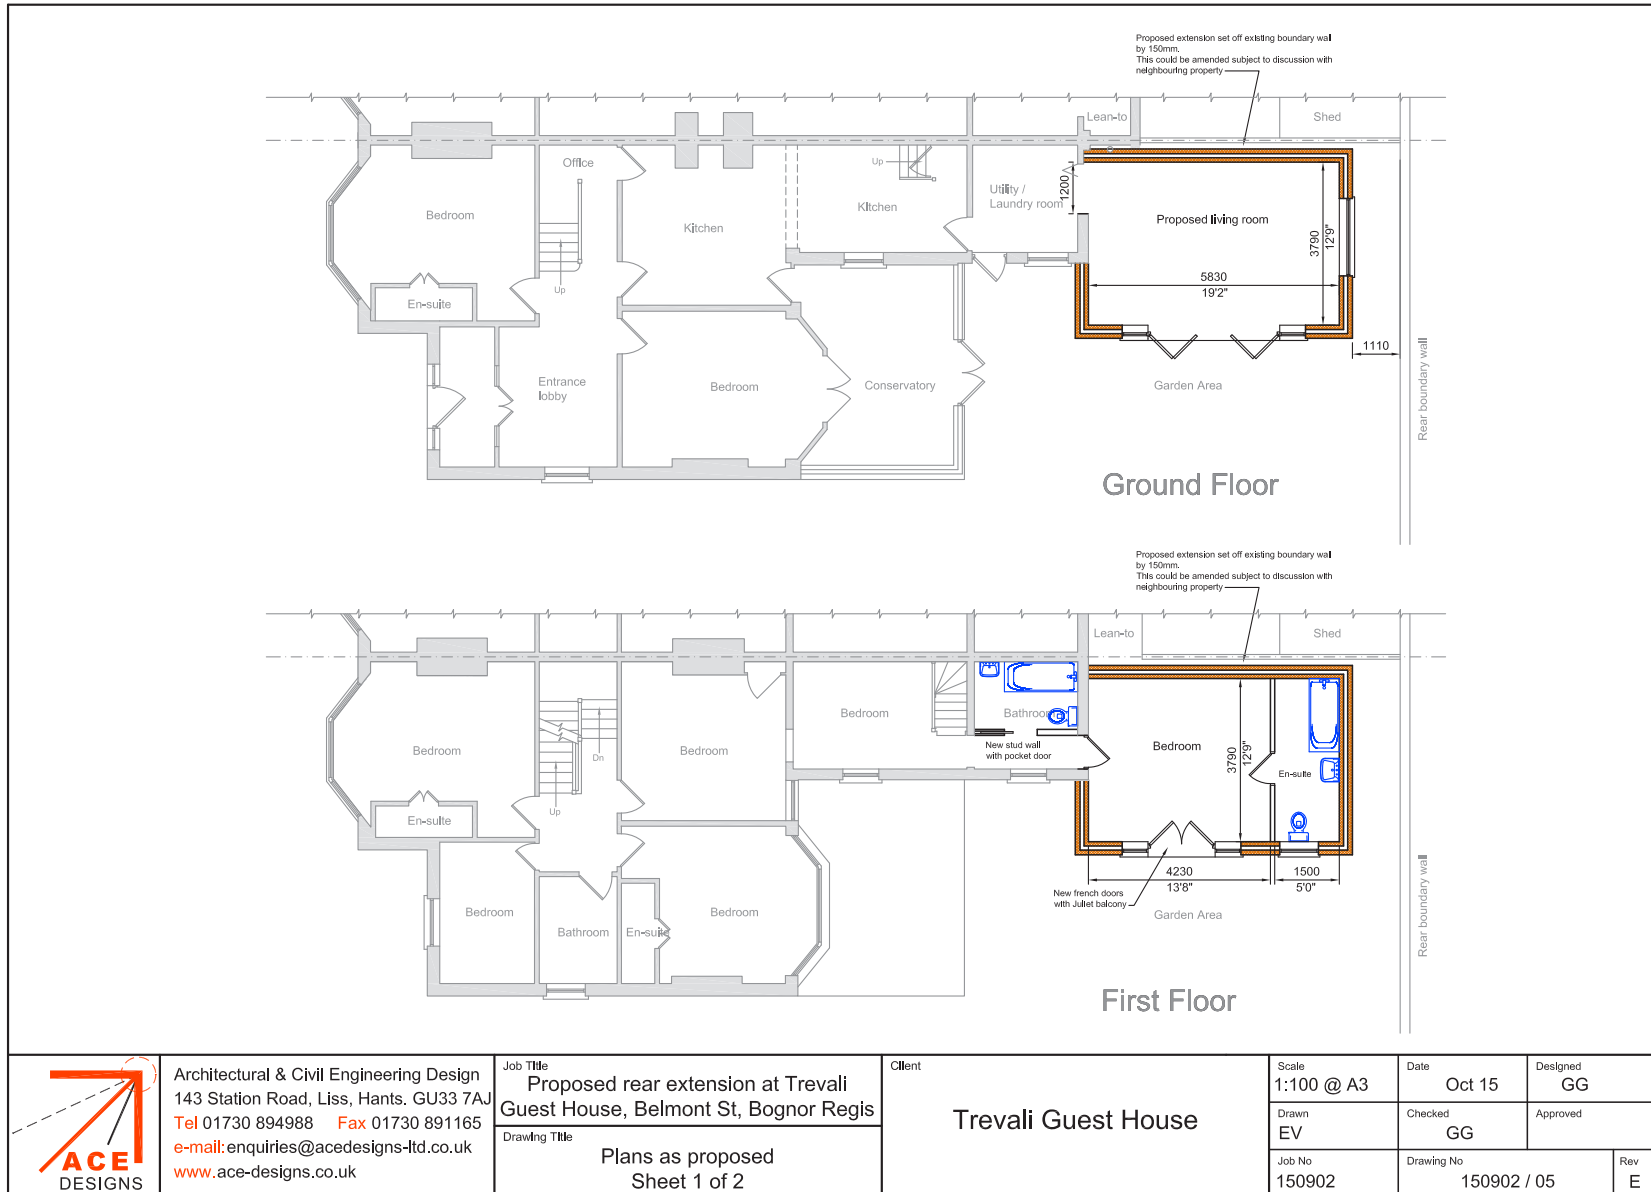

Architectural & Civil Engineering Design
143 Station Road, Liss, Hants. GU33 7AJ
Tel 01730 894988 Fax 01730 891165
e-mail: enquiries@acedesigns-ltd.co.uk
www.ace-designs.co.uk

Job Title
Proposed rear extension at Trevali Guest House, Belmont St, Bognor Regis
Drawing Title
Plans as proposed Sheet 1 of 2


Client
Trevali Guest House


Scale 1:100 @ A3	Date Oct 15	Designed GG
Drawn EV	Checked GG	Approved
Job No 150902	Drawing No 150902 / 05	Rev E

ARUP DISTRICT COUNCIL BR/150116PL



FLOOR PLAN For identification purposes only

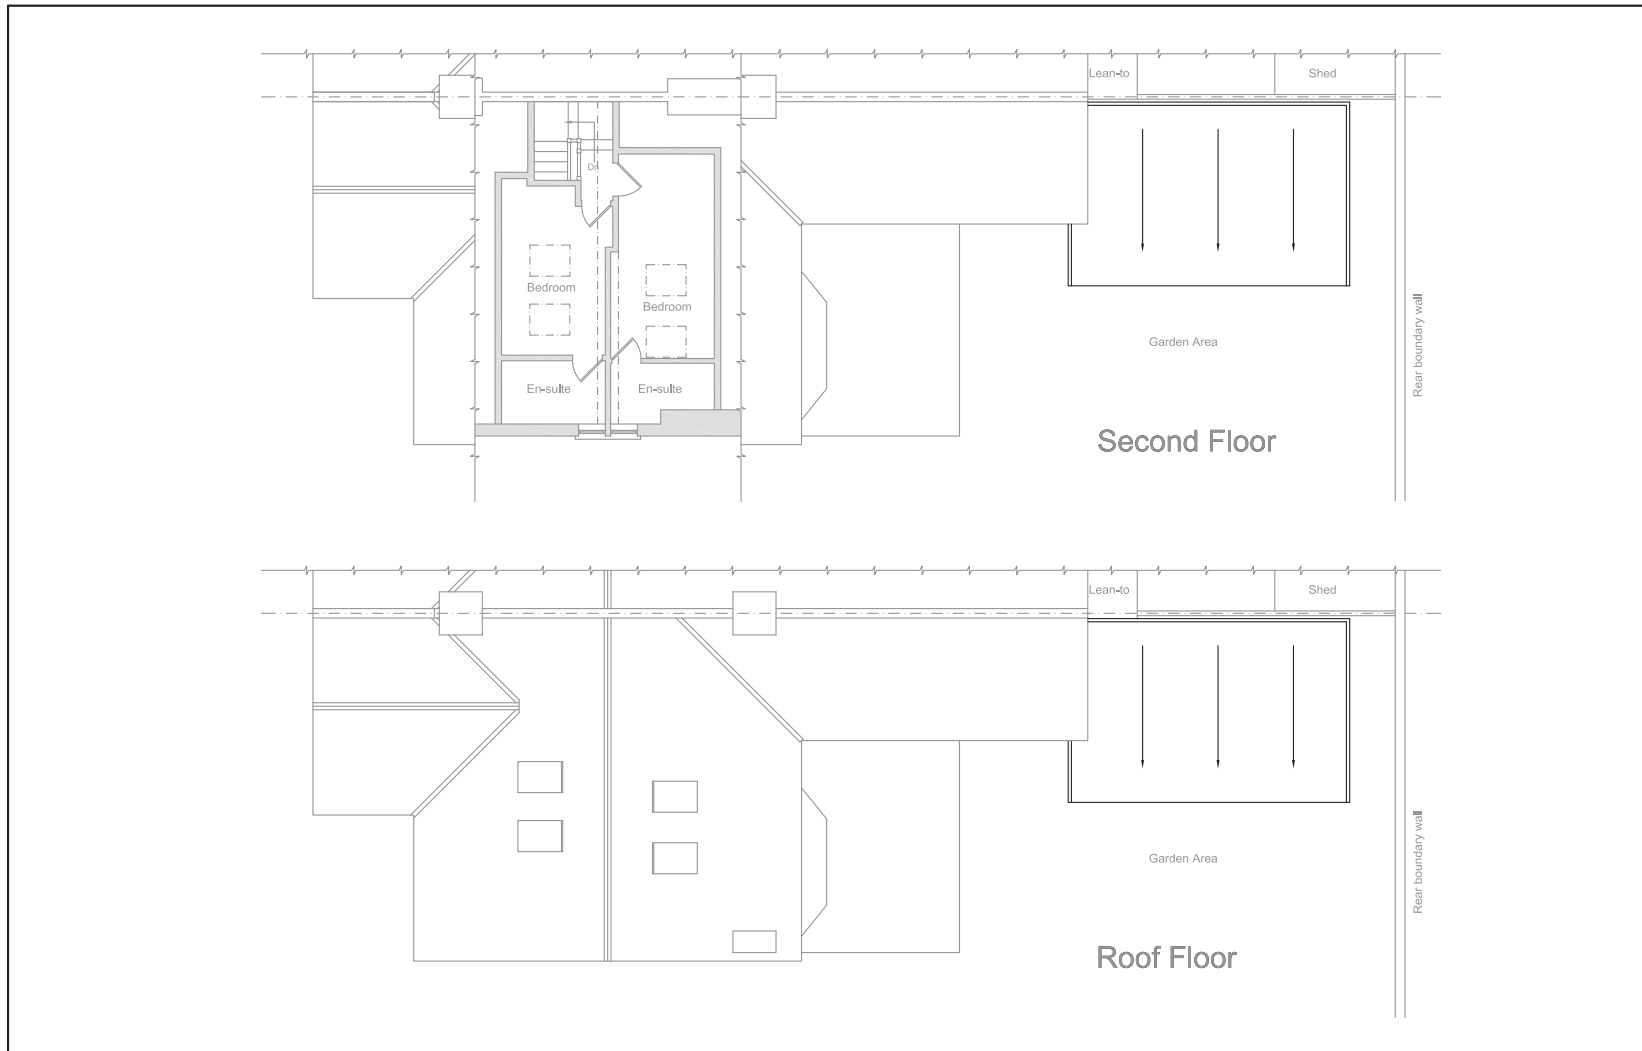

	Architectural & Civil Engineering Design 143 Station Road, Liss, Hants. GU33 7AJ Tel 01730 894988 Fax 01730 891165 e-mail: enquiries@acedesigns-ltd.co.uk www.ace-designs.co.uk	Job Title Proposed rear extension at Trevali Guest House, Belmont St, Bognor Regis	Client Trevali Guest House	Scale 1:100 @ A3	Date Oct 15	Designed GG
	Drawing Title Plans as proposed Sheet 2 of 2	Drawn EV		Checked GG	Approved	
	Job No 150902	Drawing No 150902 / 06		Rev C		

ARUP DISTRICT COUNCIL BR/150218P/L