


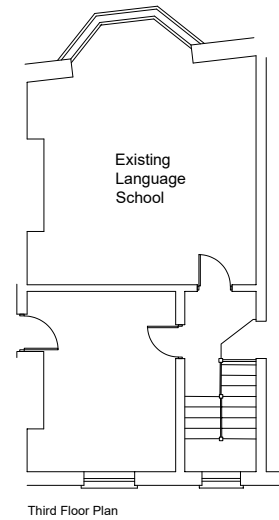
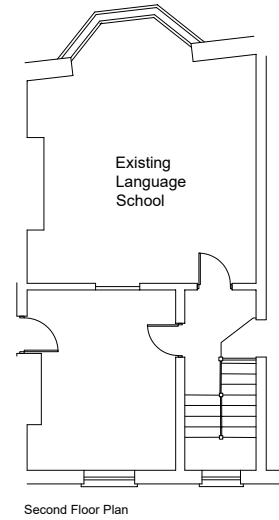


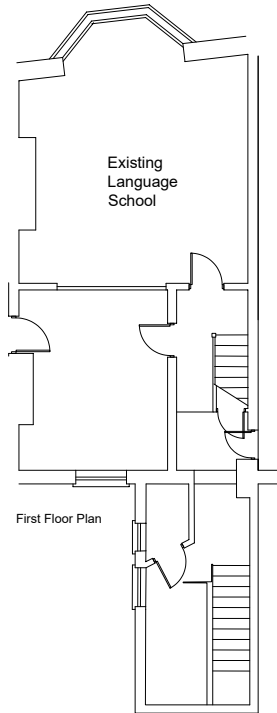

EXISTING FLOOR PLAN

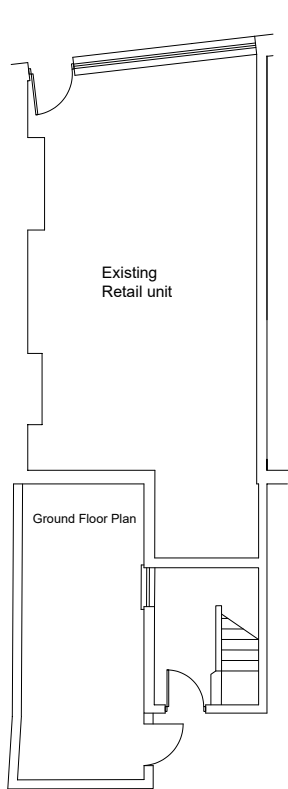

Front Elevation of 51 Norfolk Square

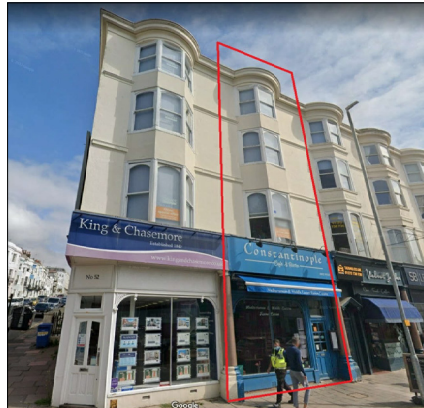

General Notes

Preliminary

No.	Revision/Issue	Date

RIBA  
 Chartered Practice

Architecture Ltd  
 Horsham Road  
 Worthing Lane  
 Ringmer, LEWES  
 East Sussex, BN16 5SN  
 Telephone: (07534) 419 341  
 email: admin@architects.co.uk

Client:


Project:  
51 Norfolk Square, Brighton

Drawing Title:  
Existing Floor Plans

Project <b>1176 - 21</b>	Drawing Number
Date January 2022	<b>01</b>
Scale 1:50 @ A1	© Architects Ltd (UK) - 2022



PROPOSED FLOOR PLAN

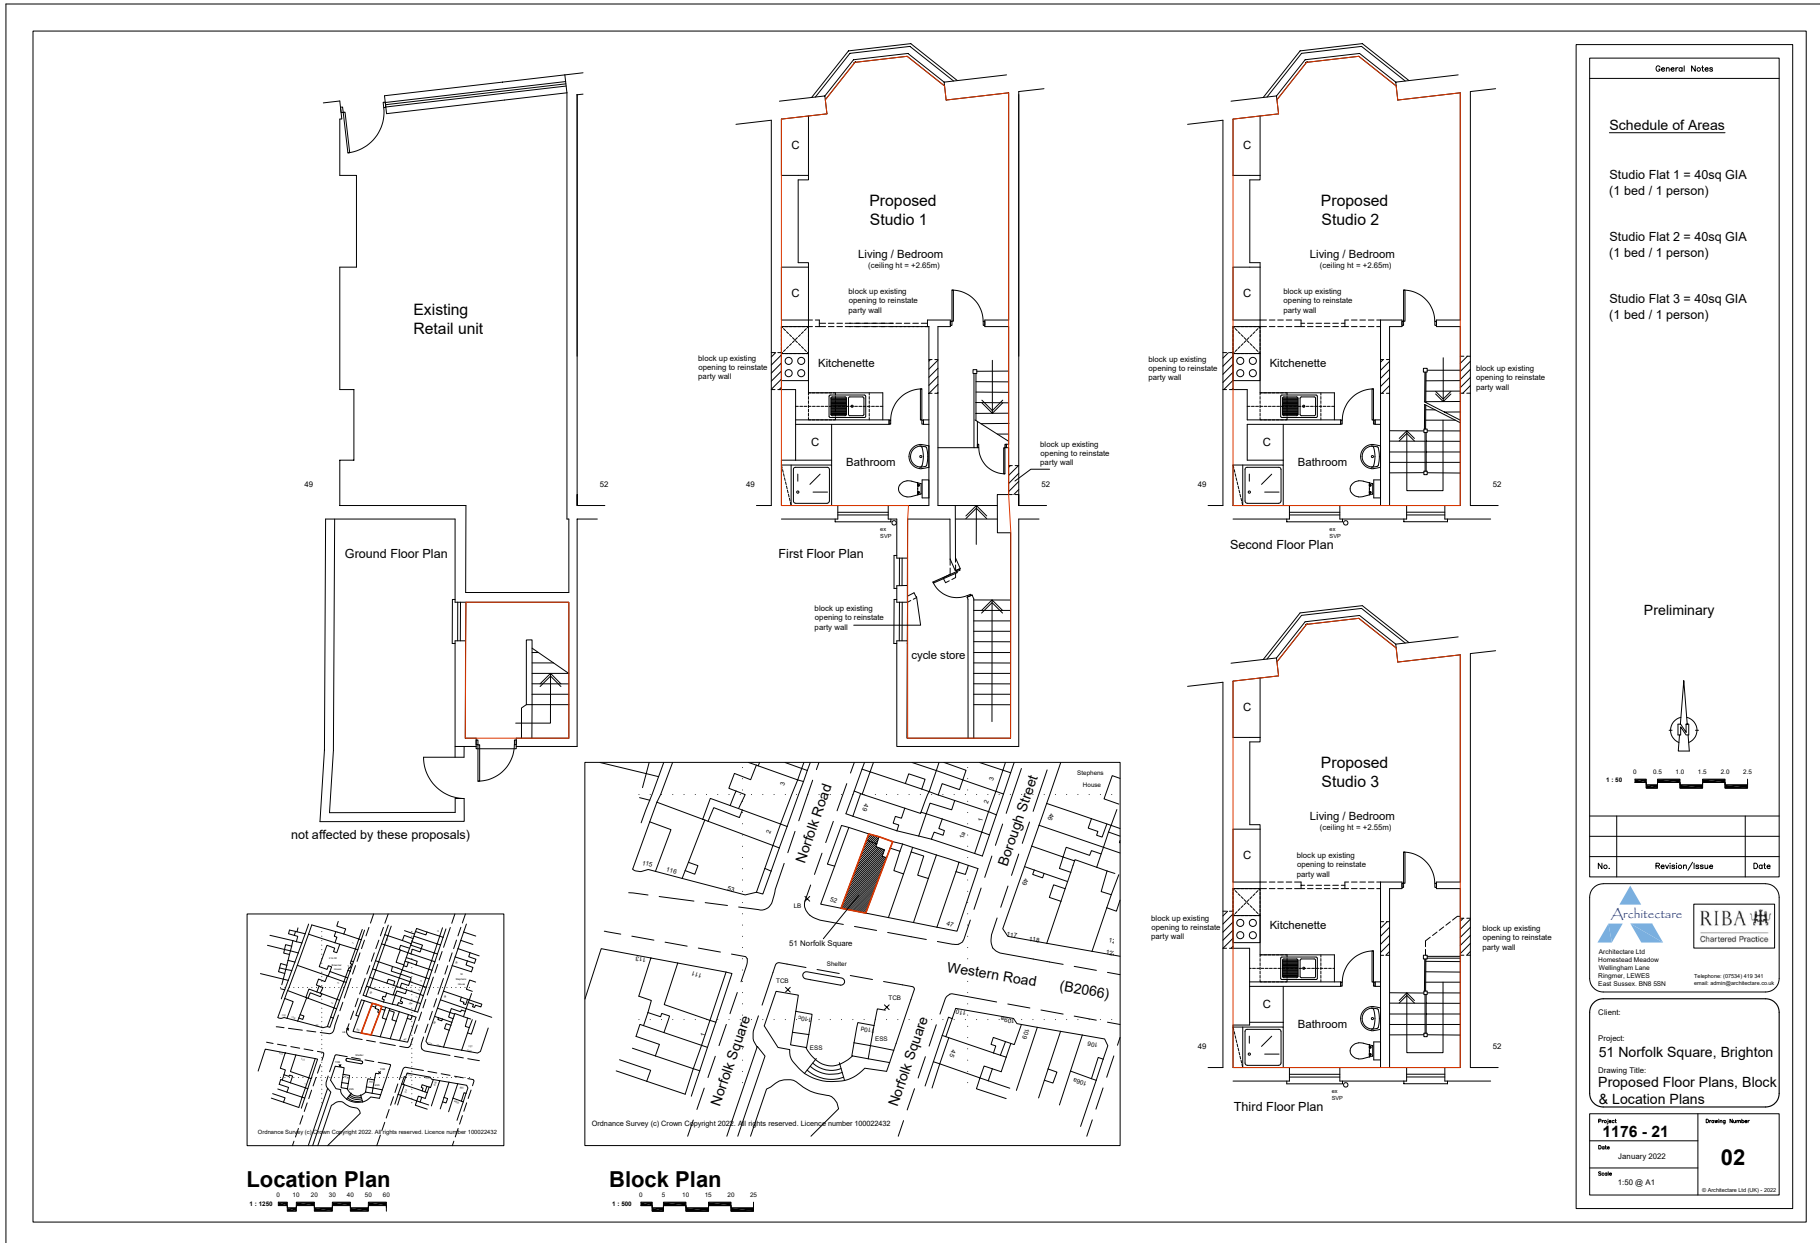

**General Notes**

**Schedule of Areas**

Studio Flat 1 = 40sq GIA  
(1 bed / 1 person)

Studio Flat 2 = 40sq GIA  
(1 bed / 1 person)

Studio Flat 3 = 40sq GIA  
(1 bed / 1 person)

Preliminary

No.	Revision/Issue	Date

**Architect**

**RIBA** Chartered Practice

Architecture Ltd  
Horsfield Meadow  
Willingham Lane  
Brighton, LEWES  
East Sussex, BN1 6SN

Telephone: (07734) 413 341  
email: admin@architects.com

**Client:**

**Project:**  
51 Norfolk Square, Brighton

**Drawing Title:**  
Proposed Floor Plans, Block & Location Plans

<b>Project</b> 1176 - 21	<b>Drawing Number</b> 02
<b>Date</b> January 2022	
<b>Scale</b> 1:50 @ A1	

© Architect Ltd (RIP) - 2022