

MODERN OFFICE BUILDING ARRANGED OVER 4 FLOORS
IN PRIME TOWN CENTRE LOCATION WITH 90 CAR PARK SPACES
191.9 TO 2,038.5 SQM (2,066 TO 21,942 SQ FT)



TO LET

Sheencroft House 10-12 Church Road, Haywards Heath RH16 3SN

Key Features


- Fitted to a high standard throughout
- Fitted kitchens and break out areas
- Excellent car parking provision of 1:250 sq ft
- Air conditioning
- Raised access floors and carpet tile flooring
- LED lighting
- WCs and shower facilities
- Flexible lease terms available

Location

Haywards Heath is in the heart of Mid Sussex with easy access to the A23 and A272.

Sheencroft House is situated 15 mins walk away from Haywards Heath mainline train station, which provides services to London (45 mins), Brighton (15 mins) and other South Coast locations. Numerous shopping facilities and restaurants are also within walking distance.



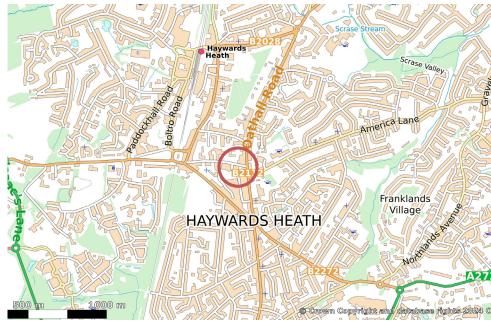

Accommodation

The building comprises good quality and fully fitted office accommodation arranged over 4 floors, and accessed via main reception area with lift access to every floor.

Amenities:

- 90 car parking spaces (1:250 sq ft)
- Fitted kitchens, break out area and meeting rooms to each floor
- Air conditioning
- Suspended ceilings
- LED lighting with PIR and daylight dimming controls
- Full access raised floors with carpets throughout
- Shower facilities
- Open plan reception area with access to disabled WC
- 8-person lift
- Male & female WCs on each floor

Current Availability

Floor	Sq Ft	Sq M	Availability
Ground Floor	6,504	604.24	Available
First Floor	6,686	621.15	Available
Second Floor	6,686	621.15	LET
Third Floor	2,066	191.94	LET
Total	21,942	2,038.48	















Planning

We understand that the premises benefit from Class E 'Commercial Business and Service' use within the Use Classes Order 2020. Interested parties should make their own planning enquiries and satisfy themselves in this regard.

EPC

We understand the property has an EPC rating of C (52)

Terms

The building is available to let either as a whole or on a floor by floor basis for a term to be agreed.

Business Rates

Current assessment of rateable value: £282,500 New assessment will be obtained if the building is let on a floor by floor basis.

VAT

Rents and prices are quoted exclusive but may be subject to VAT.

Legal Fees

Each party to bear their own legal costs incurred.



Viewings and Further Information

Please contact sole agents Flude Property Consultants:

Ed Deslandes Nick Martin
e.deslandes@flude.com
01273 727070 01273 727070

www.flude.com


Flude Property Consultants for themselves and for the vendors or lessors of this property whose agents they are give notice that: i) these particulars are set out in good faith and are believed to be correct but their accuracy cannot be guaranteed and they do not form any part of any contract; ii) no person in the employment of Flude Property Consultants has any authority to make or give any representation or warranty whatsoever in relation to this property.

Please note that whilst we endeavour to confirm the prevailing approved planning use for properties we market, we can offer no guarantees in this regard. Planning information is stated to the best of our knowledge. Interested parties are advised to make their own enquiries to satisfy themselves in respect of planning issues.

We advise interested parties to make their own enquiries to the local authority to verify the above and the level of business rates payable in view of possible transitional arrangements and small business relief.





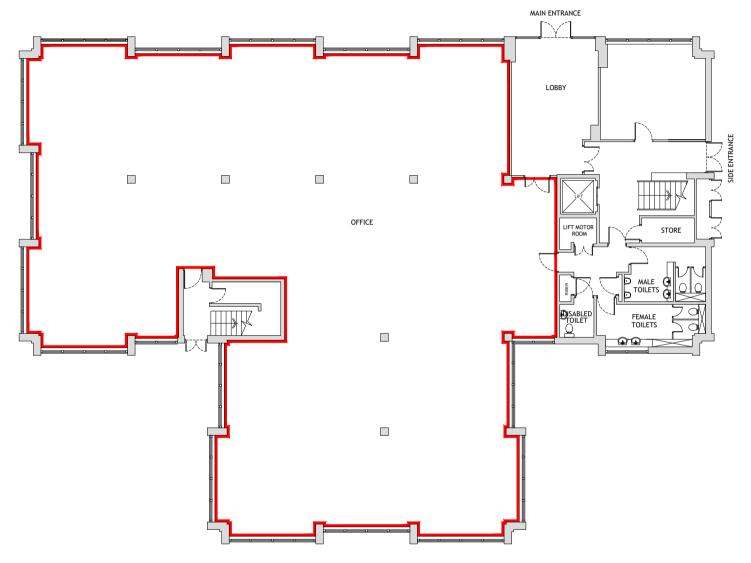



Scale in Metres 1:2500 0 10 20 30 40 50



Scale in Metres 1:200 10



Printing Notes - This document is A4 Size
To print this document accurately to the intended scale, ensure that print settings are set to 'Actual Size' Do not print 'Fit to page'. Drawn from supplied information. Drawings not for construction.




Lease Plan - Ground Floor



//BrightonLeasePlans.co.uk

Sheencroft House, Church Road, Haywards Heath RH16 3SN scale as shown@A4

drg. no. 24-B145-GF2 Jan 2025

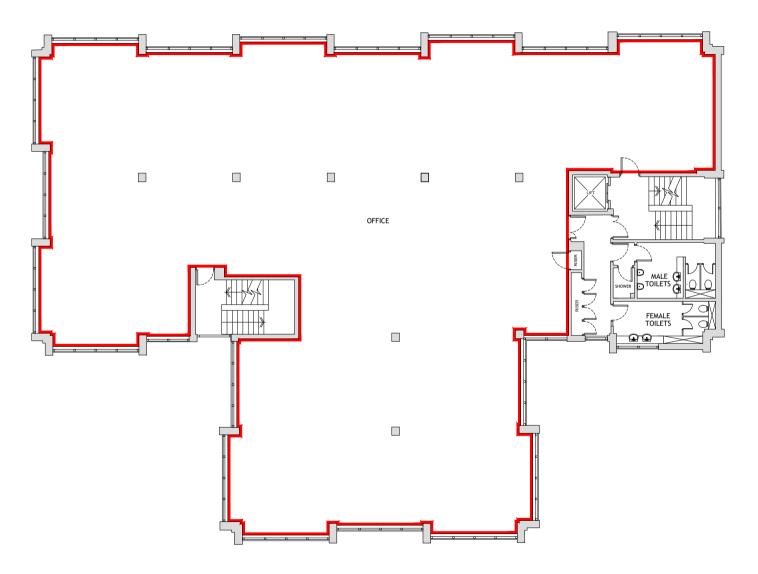



Scale in Metres 1:2500

0 10 20 30 40 50







Printing Notes - This document is A4 Size To print this document accurately to the intended scale, ensure that print settings are set to 'Actual Size' Do not print 'Fit to page'. Drawn from supplied information. Drawings not for construction.




Lease Plan - First Floor



// 07811 270 338 //BrightonLeasePlans.co.uk

Sheencroft House, Church Road, Haywards Heath RH16 3SN scale as shown@A4

drg. no. 24-B145-101 Jan 2025

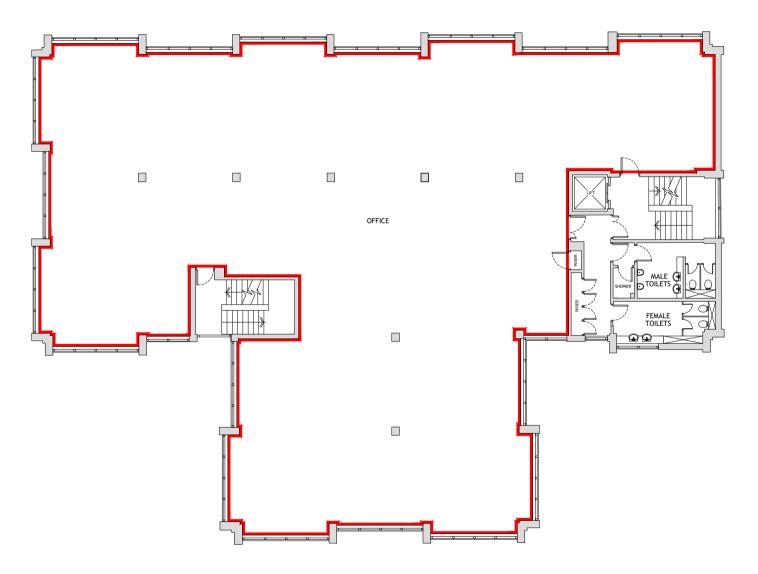



Scale in Metres 1:2500







Printing Notes - This document is A4 Size
To print this document accurately to the intended scale, ensure that print settings are set to 'Actual Size' Do not print 'Fit to page'. Drawn from supplied information. Drawings not for construction.




Lease Plan - Second Floor



// 01273 271 250 // 07811 270 338 //BrightonLeasePlans.co.uk Sheencroft House, Church Road, Haywards Heath RH16 3SN

drg. no. 24-B145-SF
se, revision.
dd, dote Jan 2025

RH16 3SN scale as shown@A4

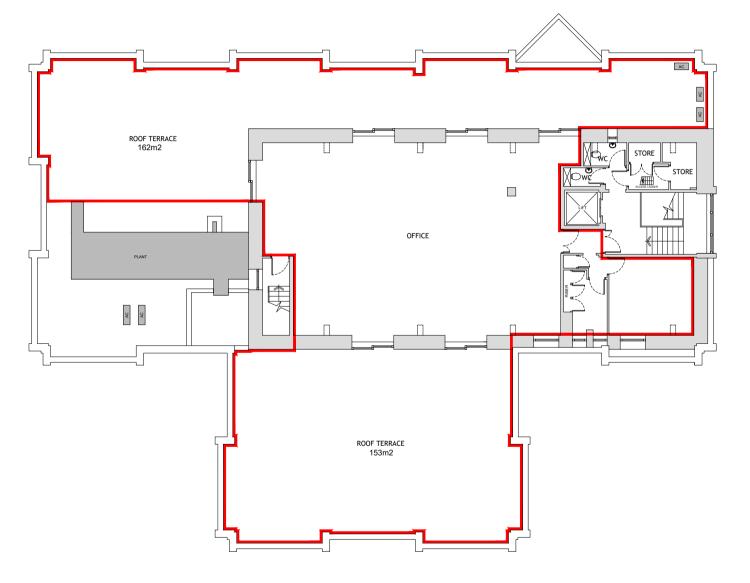



Scale in Metres 1:2500 0 10 20 30 40 50



Scale in Metres 1:200 10



Printing Notes - This document is A4 Size To print this document accurately to the intended scale, ensure that print settings are set to 'Actual Size' **Do not print 'Fit to page'.** Drawn from supplied information. Drawings not for construction.




Lease Plan - Third Floor



//BrightonLeasePlans.co.uk

Sheencroft House,

drg. no. 24-B145-TF Church Road, Haywards Heath Jan 2025 RH16 3SN scale as shown@A4

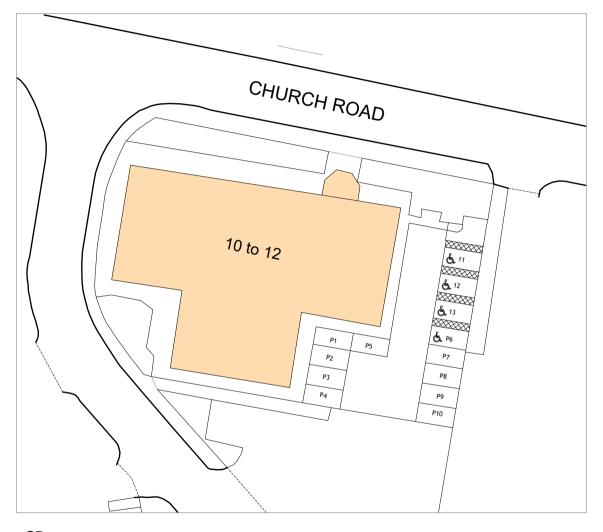

+SP Site Plan - Car Park 1 1:500



+LP Location Map 1:2500

Scale in Metres 1:2500 0 10 20 30 40 50



Scale in Metres 1:500 10 15 20



Printing Notes - This document is A4 Size To print this document accurately to the intended scale, ensure that print settings are set to 'Actual Size' **Do not print 'Fit to page'.** Drawn from supplied information. Drawings not for construction.




Lease Plan -Car Park 1



Sheencroft House, Church Road, Haywards Heath RH16 3SN scale as shown@A4

drg. no. 24-B145-CP1 Jan 2025

© brighton lease plans 2025

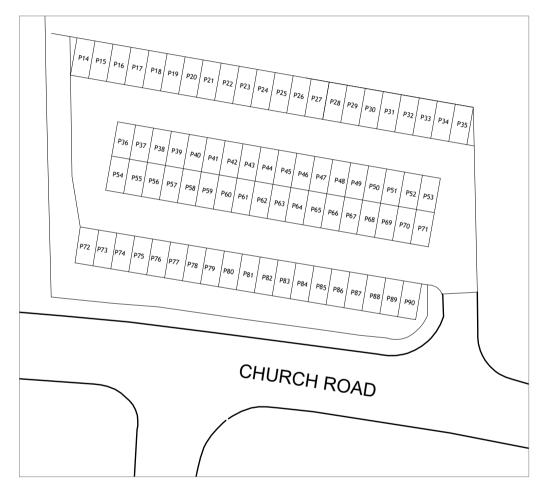

+SP Site Plan - Car Park 2 1:500







Scale in Metres 1:500 10 15 20



Printing Notes - This document is A4 Size To print this document accurately to the intended scale, ensure that print settings are set to 'Actual Size' Do not print 'Fit to page'. Drawn from supplied information. Drawings not for construction.



Lease Plan -Car Park 2



Sheencroft House. Church Road, Haywards Heath RH16 3SN scale as shown@A4

drg. no. 24-B145-CP2 Jan 2025

© brighton lease plans 2025