

THIS DRAWING IS FOR :

**PLANNING
PURPOSES ONLY**
Not to Be Used for Construction

NOTES

This drawing is copyright and shall not be reproduced nor used for any other purpose without the written permission of the architects. Permission is granted to scale from this drawing for the purposes of Local Authority Planning Approval only. Please verify that the information is correctly printed to scale by checking the control bar below.

This drawing may be based upon or contain information from other consultants or designers. RDG shall not be liable for inaccuracies or errors contained in material produced by others but will take reasonable measures to ensure it is correct. It is the contractors responsibility to check and verify all dimensions on site prior to construction or fabrication.


This drawing must be read in conjunction with all other related drawings and documentation. It is the contractors responsibility to ensure full compliance with the Building Regulations. Any discrepancies to be reported immediately. If in doubt ask. Materials not in conformity with relevant British or European Standards/Codes of Practice or materials known to be deleterious to health & safety must not be used or specified on this project.

All drawings to be read in conjunction with all contract documents and all structural steelwork drawings to be submitted to engineer for approval



SCALE

1 : 100 @ A2

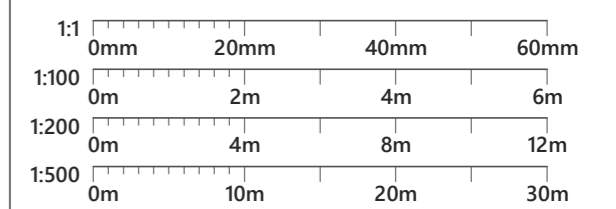


This drawing is copyright of more than architecture ltd ©

05	Restaurant Layout Updated	19/04/21	SM	
04	Existing Nib Walls replaced with New	11/11/19	SM	SR
03	Revised Planning Application Sep 19	09/09/19	SM	SR
02	Updated Planning Issue	13/01/19	FW	AY
01	Issue for Planning	12/12/18	FW	NH
revision		date	author	check

CLIENT **Metamorph Management LLP**
PROJECT **The Royal Hotel, Bognor Regis**
DATE **19/04/21**
DRAWING TITLE **Proposed Ground Floor**

DRAWING NO. **169 / 3.101** REVISION **05**

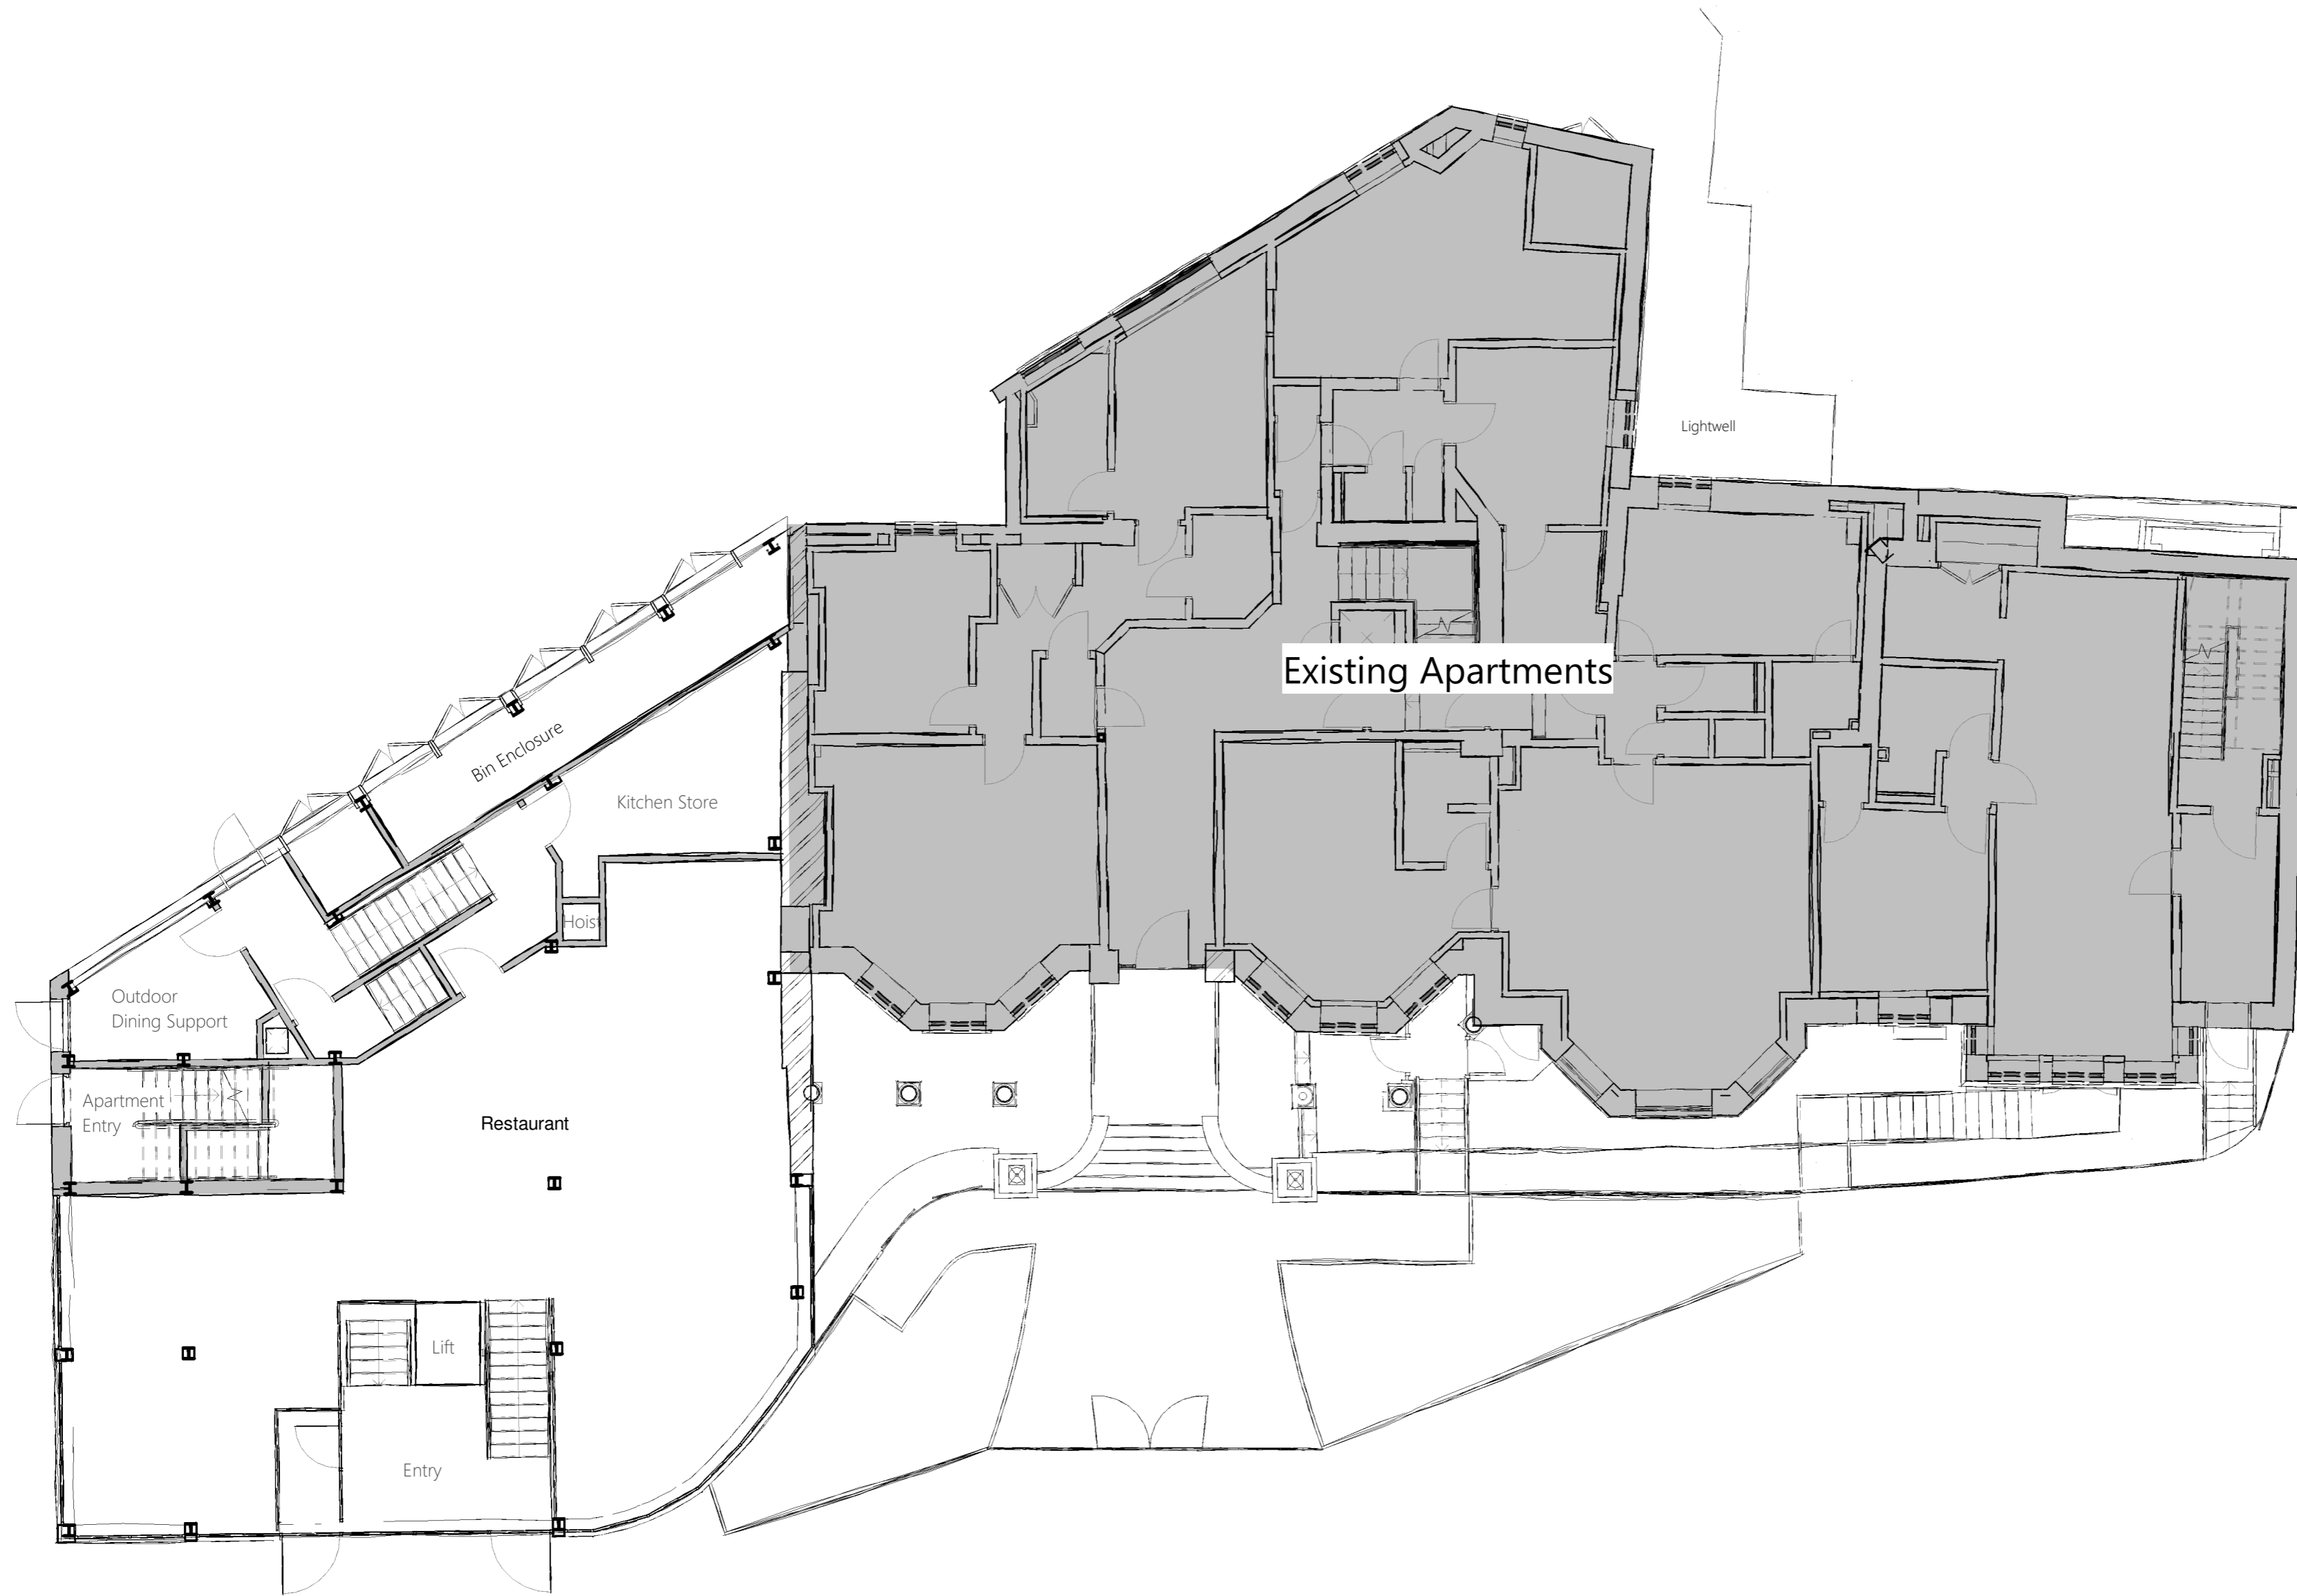

1. Ground Floor Plan
scale 1 : 100