



BASEMENT

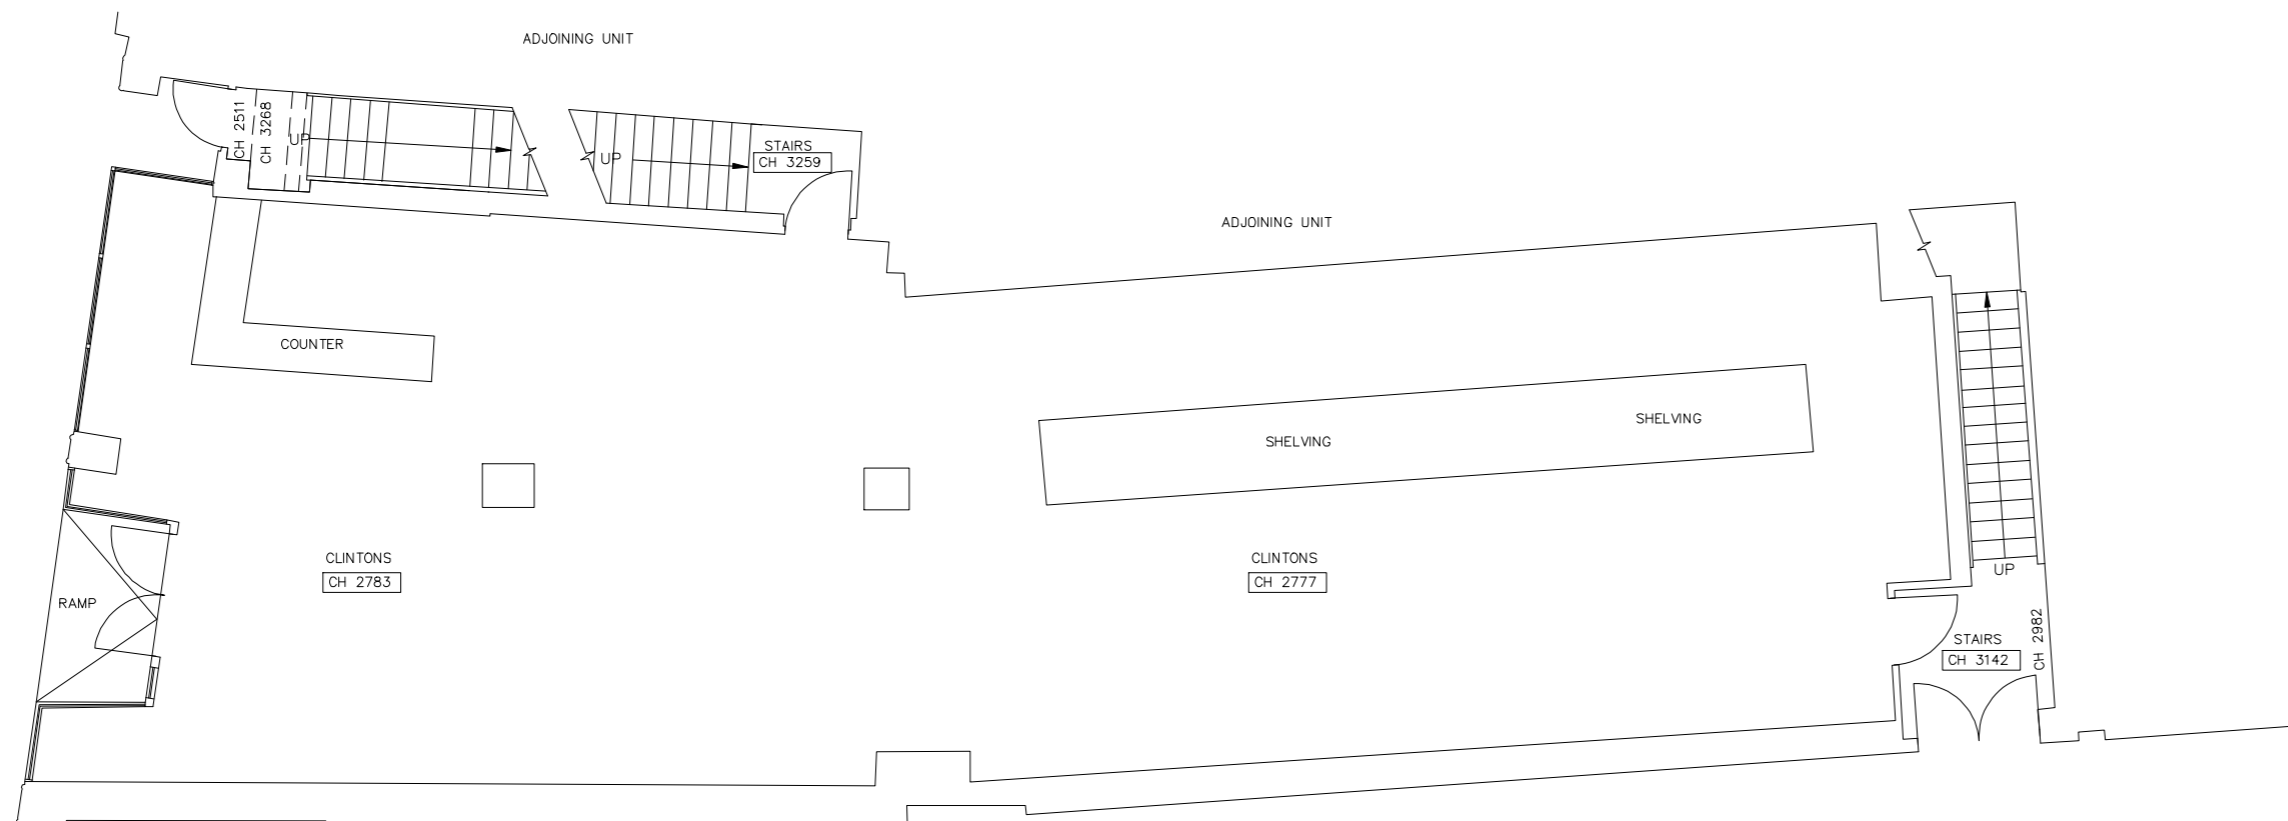

GROUND FLOOR

 

DRAWING NOTES

This drawing (and associated documentation) is the copyright of UKBS LTD. The drawing (or any part thereof) may not be copied, transmitted or disclosed to any third party or unauthorised person without the prior written consent of the UK Building Surveys.

Under no circumstances should dimensions be scaled from this drawing, all dimensions and/or levels are to be checked on-site prior to the commencement of any work. Any discrepancies to be reported to the UKBS Offices or representative thereof immediately. 'IF IN DOUBT ASK'.

LEGEND

- Windows
- Toilet
- Kitchen Sink
- Sluice
- Hand Basin
- Ceiling Height

Rev	Description	Drawn	Date	Ch'kd	App'd

UK Building Surveys  
 15 Broughton Close  
 Grappenhall  
 Warrington  
 Cheshire WA4 3DR  
 Telephone 01225 305548  
 Mobile 07791 333 637  
 E-mail: mark.austin@ukbuildingsurveys.co.uk

Site

Title

**14&15 East Street  
 Chichester  
 PO19 1HE**

Surveyed By	WM	Checked By	HJH	Status	Original
Designed by		Approved By	MAS		
Scale	Sheet Size	CAD File	UKBS-001	Date	23/09/2020
1:100	A2	Basement & Ground Floor Plan Existing			
Drawing No	UKBS-8061			Rev	