



- GENERAL NOTES:**
1. THIS DRAWING IS TO BE READ IN CONJUNCTION WITH THE OTHER RELEVANT CONSULTANTS DRAWINGS.
  2. ALL FINISHES ARE TO CONFORM TO THE CURRENT BUILDING REGULATIONS.
  3. REFER TO A SEPARATE DOCUMENT FOR THE DESIGNERS RISK ASSESSMENT.
  4. ALL WORKS OR MATERIALS INDICATED ON THIS DRAWING ARE TO BE TO THE LATEST RELEVANT BRITISH STANDARDS AND CARRIED OUT IN ACCORDANCE WITH THE BRITISH STANDARDS CODES OF PRACTICE OR RECOGNIZED INSTITUTE OR TRADE ASSOCIATION RECOMMENDATIONS AND PUBLICATIONS.

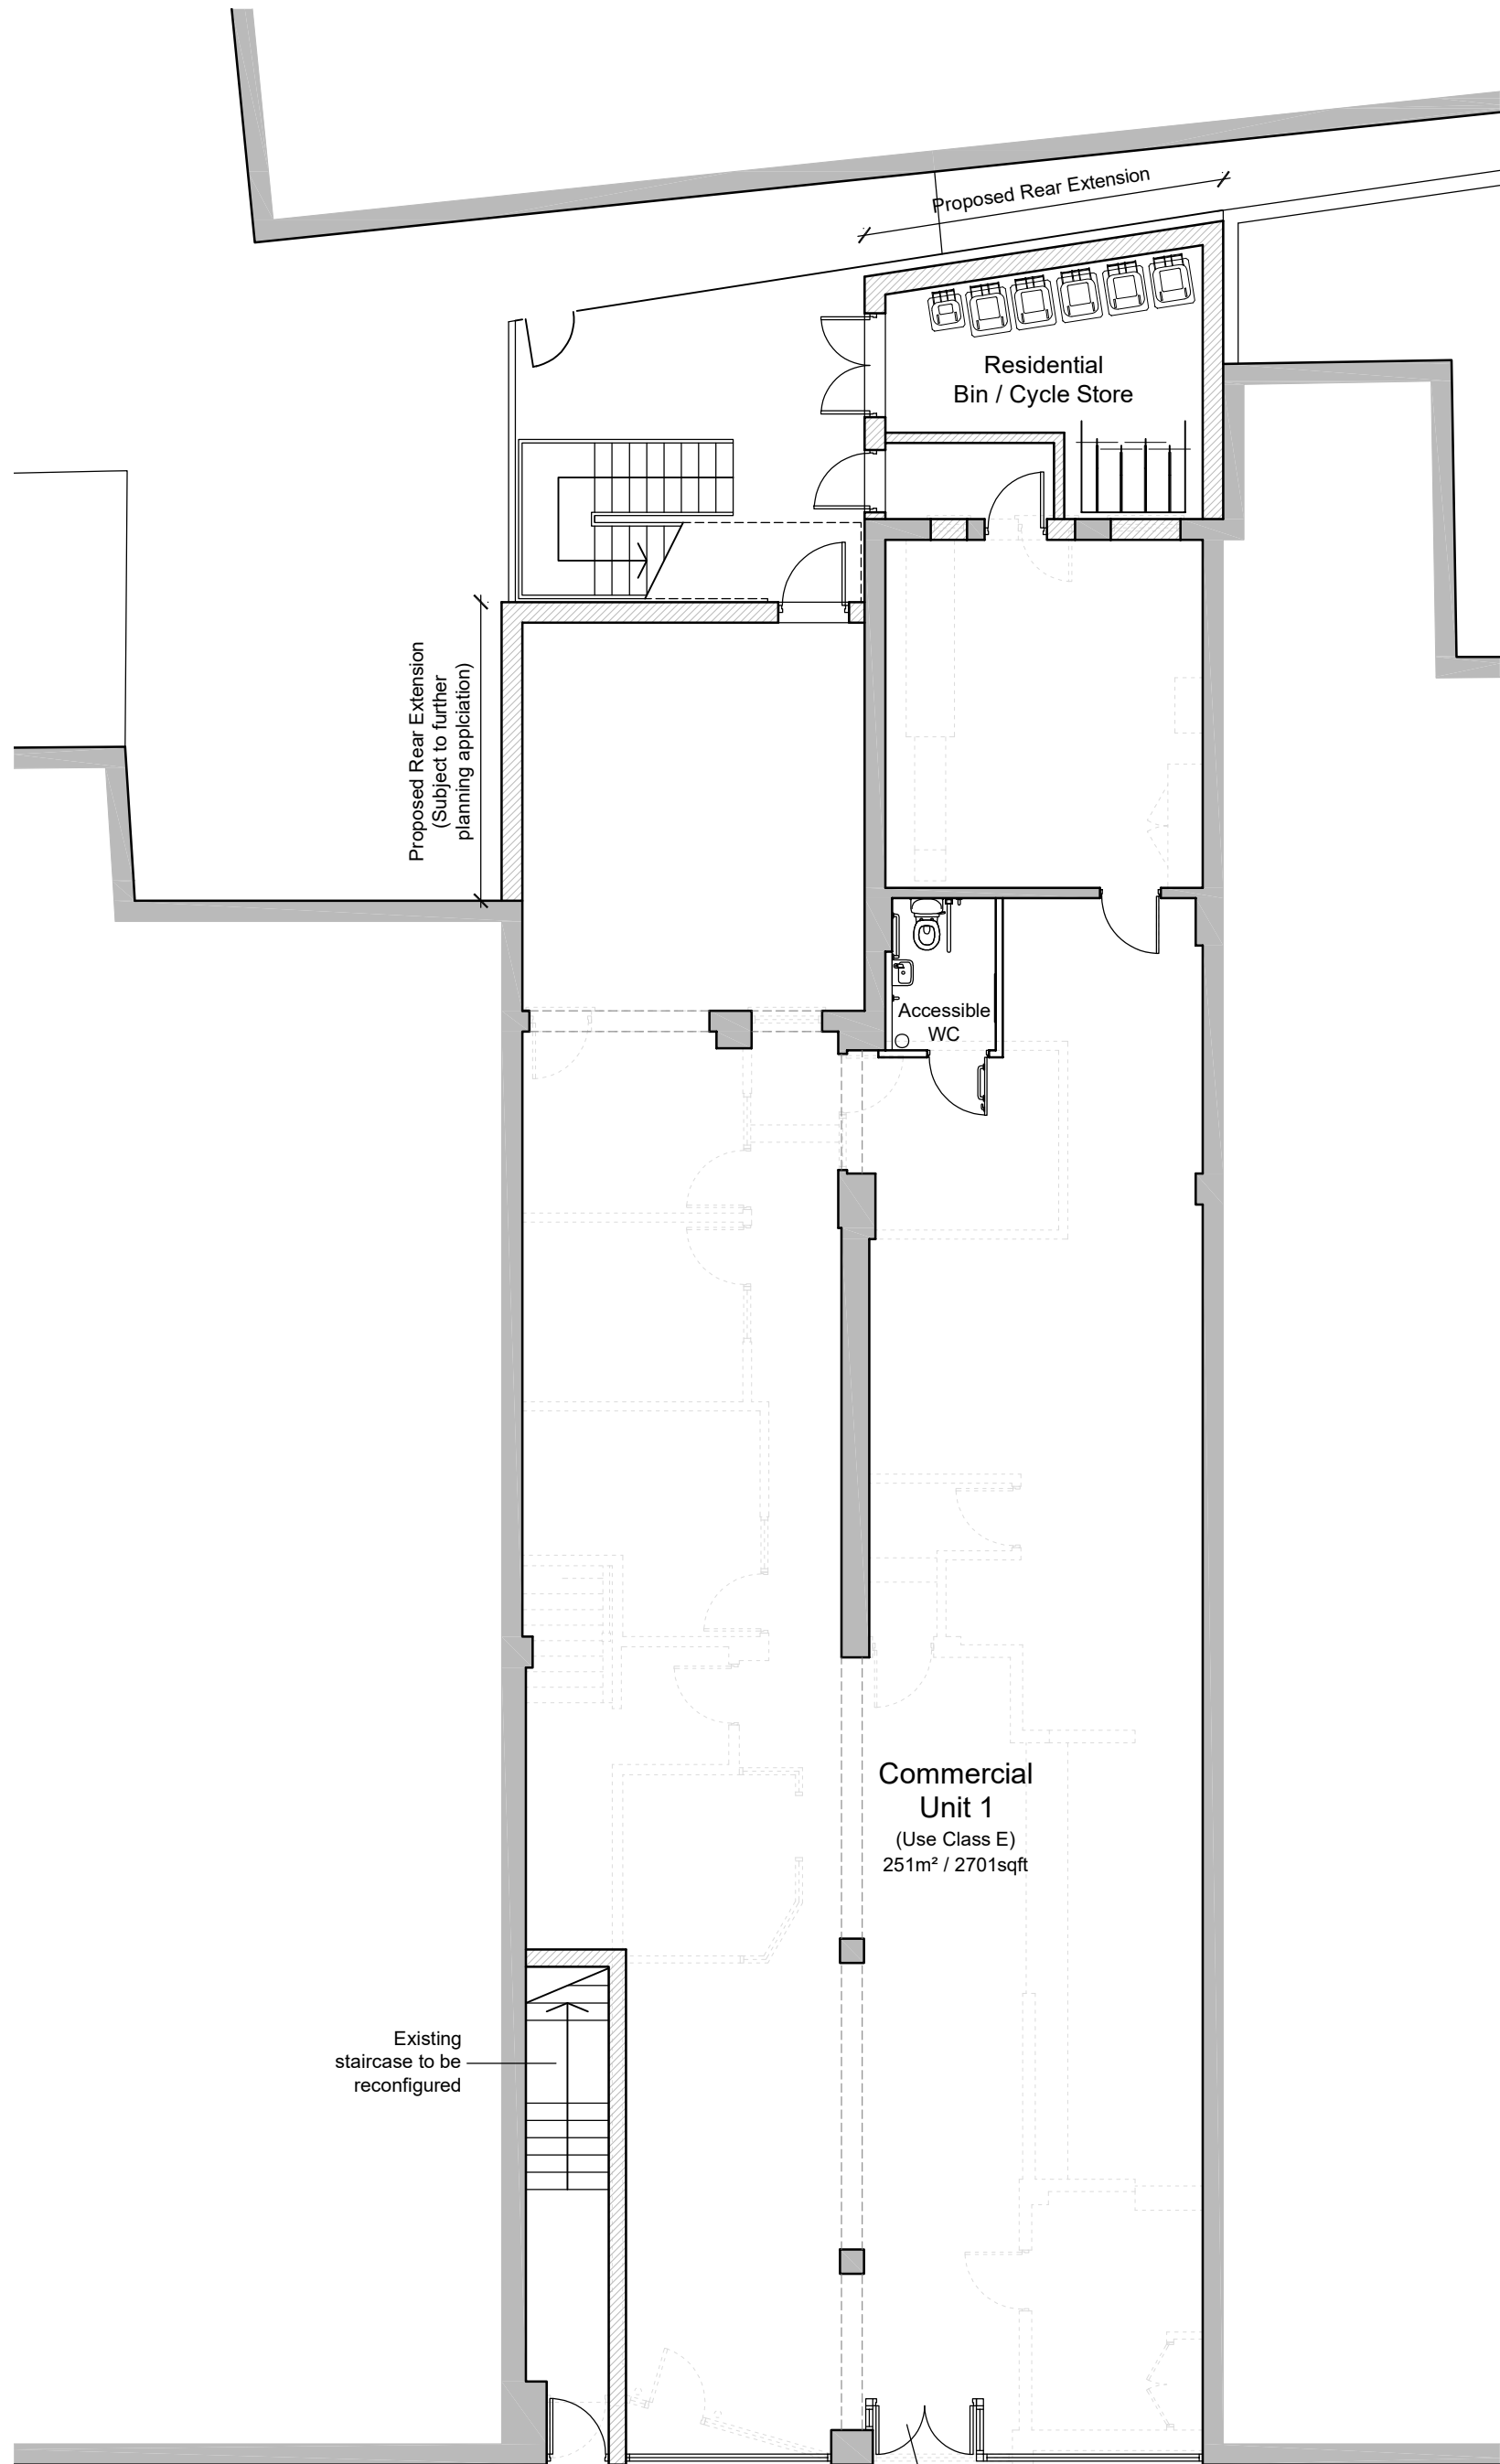


Proposed Site / Ground Floor Plan


LONDON ROAD

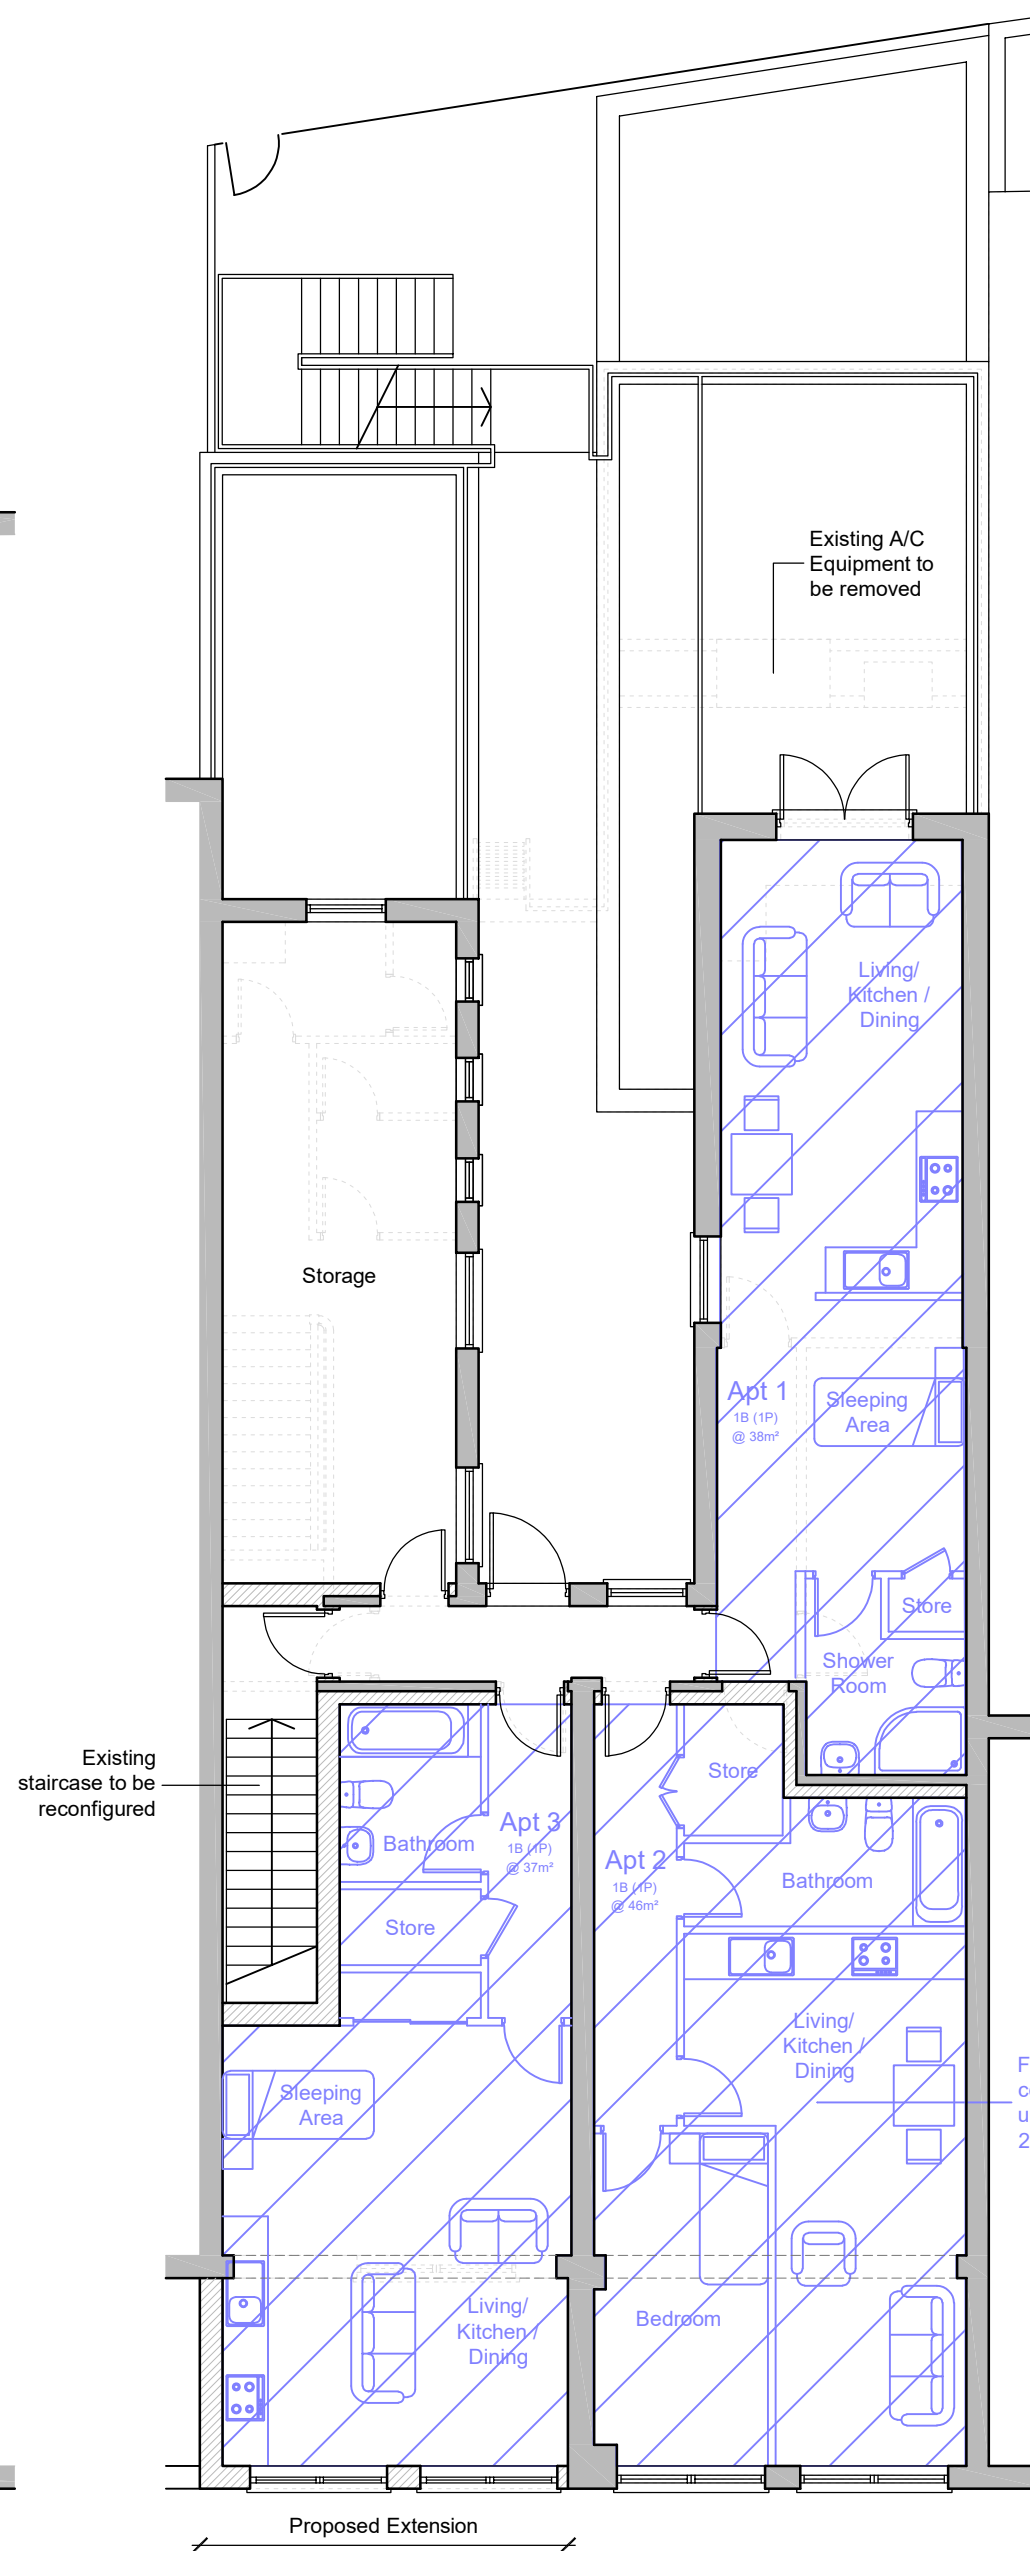

Proposed First Floor Plan

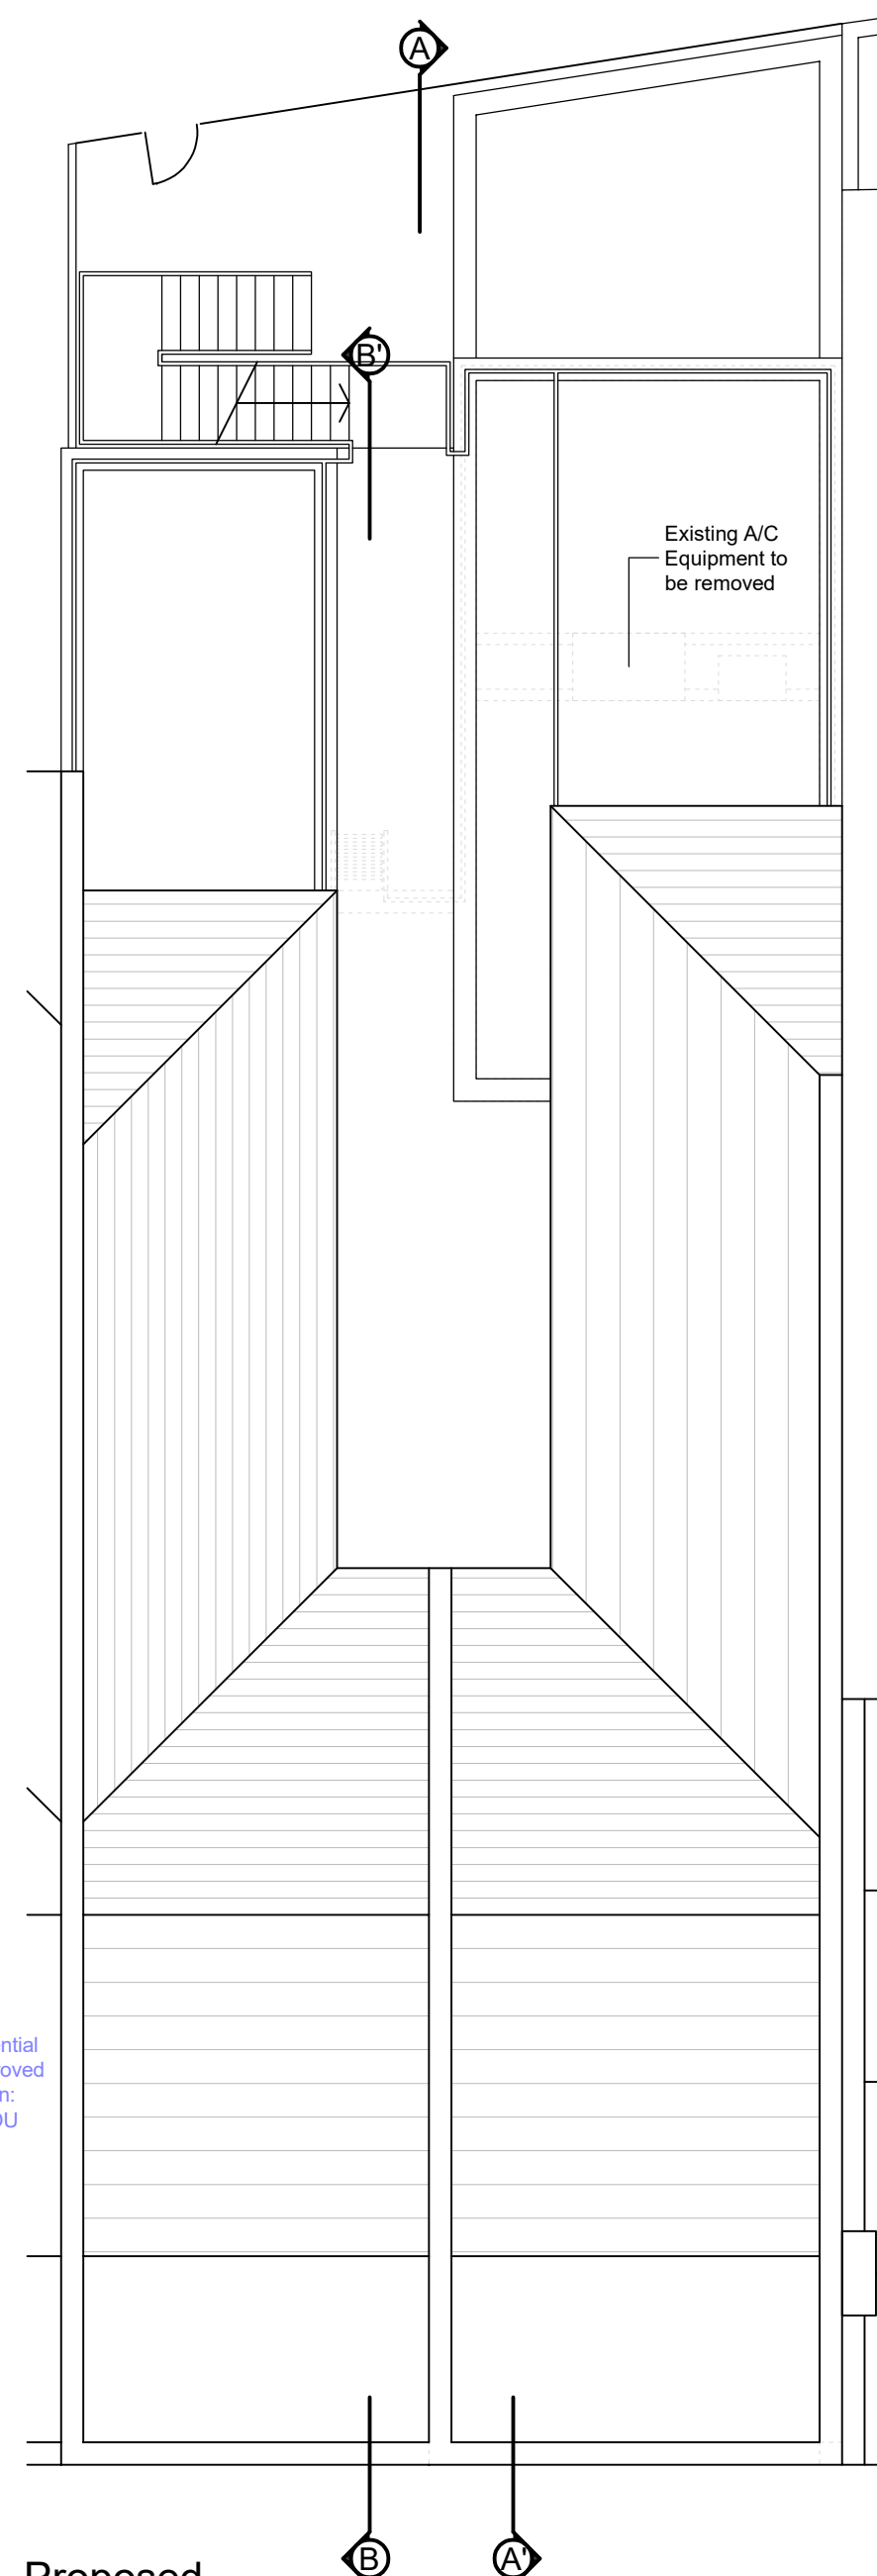

Proposed Roof Plan

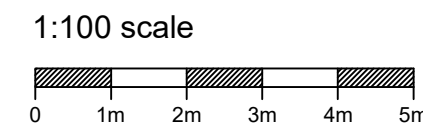

P1	Sept 2024	Issued for comment.	TH
Revision	Date	Description	Drawn

**PLC ARCHITECTS**

Lansdowne House  
25-26 Hampshire Terrace  
Portsmouth PO1 2QF  
Hampshire England

Tel: (023) 92 755 333

E-Mail: admin@plcarchitects.com  
Web: www.plcarchitects.com

Client:

Project:  
91-93 London Road  
Portsmouth  
PO2 0BN

Drawing Title:  
Marketing Plans

Drawn By	Date	Checked By	Date	Approved By	Date
TH	Sept '24				

Drawing No.	Revision	Scale
23 - 3408 - 800	P1	1:100 @ A2

PLC ARCHITECTS © COPYRIGHT RESERVED 2023  
NOT TO BE SCALED. DIMENSIONS TO BE CHECKED ON SITE  
SCALING ONLY FOR LOCAL AUTHORITY PURPOSES