


NOTES:
1. THIS DRAWING NOT TO BE SCALED, FIGURED DIMENSIONS ONLY TO BE TAKEN.
2. SHOULD ANY DISCREPANCIES BE FOUND WITH THIS DRAWING, PLEASE INFORM THIS OFFICE.
3. COPYRIGHT OF THIS DRAWING IS OWNED BY JM ARCHITECTS.

STRUCTURAL INFORMATION INDICATIVE ONLY. TO BE CONFIRMED BY STRUCTURAL ENGINEER.

REFER TO STRUCTURAL ENGINEER'S DRAWINGS FOR LOCATIONS OF BRACING & WINDPOSTS.

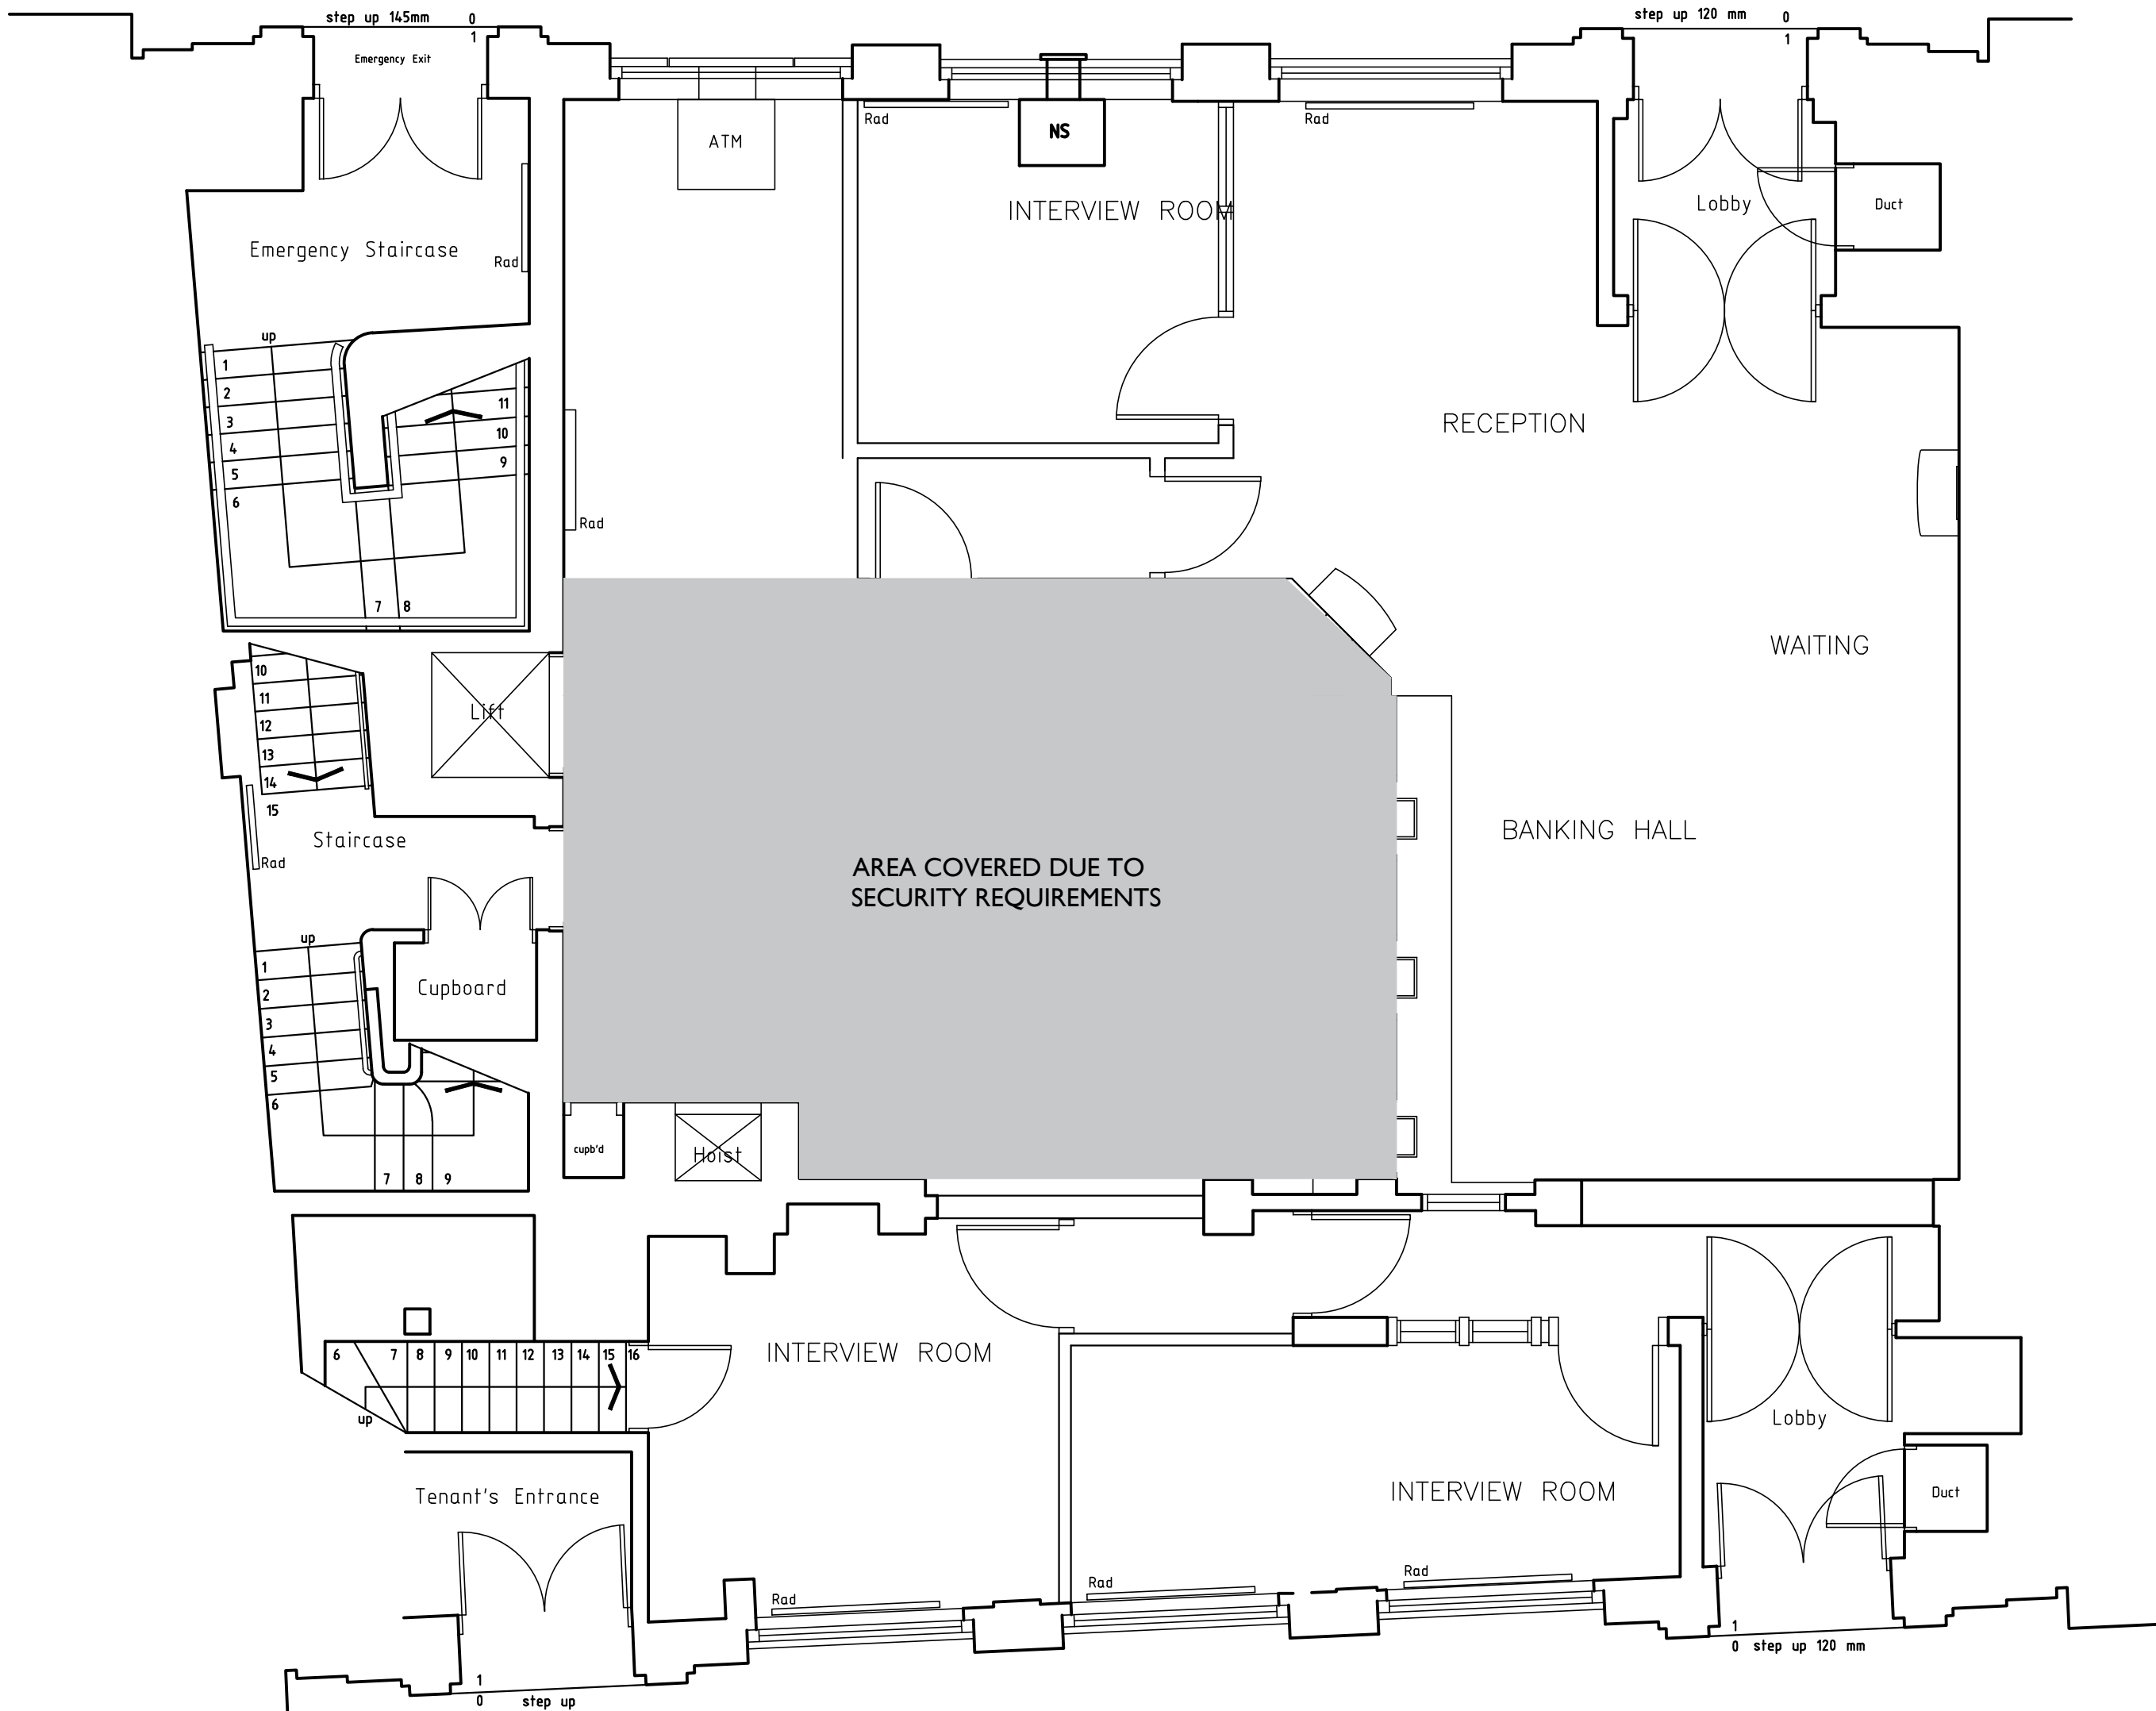

RBS GLOUCESTER- GROUND FLOOR SCOPE OF WORKS								
LOCATION	WALLS & COLUMNS	FLOORING	CEILING	SKIRTING	DOOR & IRONMONGERY	DOOR FRAME & ARCHITRAVE	INTERNAL WINDOW FRAMES & CILLS	ADDITIONAL ITEMS
Banking Hall / Public Space	-remove all merchandising	- Remove existing carpet	-no works	- no works	- remove all internal electric and magnetic locks	-no works	-no works	Quick deposit and CTU to be removed with remaining aperture being infilled to match adjacent wall.
Automation Room	-remove all merchandising	- Remove existing carpet	-no works	- no works	- remove all internal electric and magnetic locks	-no works	-no works	- remove all safes - remove cashier desks
BoH	-remove all merchandising	- Remove existing carpet	-no works	- no works	- remove all internal electric and magnetic locks	-no works	-no works	- Nightsafe located in basement to be removed. Existing aperture for night safe to be infilled with brickwork and stone to match existing surrounding brickwork - Remove ATM. Existing aperture for ATM to be infilled with the reinstatement of rusticated brickwork, stone cill and a window to match adjacent.
Staircase	-no works	-no works	-no works	-no works	-no works	-no works	-no works	- no works
Toilet	-no works	-no works	-no works	-no works	-no works	-no works	-no works	- no works
General notes:	- All forfeitures to be removed							

0m 1 2

REV. DESCRIPTION DATE DRAWN BY CHD BY

jmarchitects

PROJECT
RBS Salisbury, 14 Minster Street, Salisbury, SP1 1TP

TITLE
PROPOSED GROUND FLOOR PLAN

CLIENT
ROYAL BANK OF SCOTLAND

JOB No.

6402

SCALE

1:50@A1

STATUS

PLANNING

DRAWING No.

L(32)0008

DRAWN BY

DA

REVISION

-

CHECKED BY

PI

DATE

14.05.2018

12 Great Portland Street
London
W1W 8QN

T: 0207 580 5330

F: 0207 436 5348

london@jmarchitects.net

www.jmarchitects.net