


ADUR & WORTHING PLANNING SERVICES	
PLAN	AWDM/1398/14
DATE VALID	Rec:- 17/10/14



SITE LOCATION PLAN 1:1250

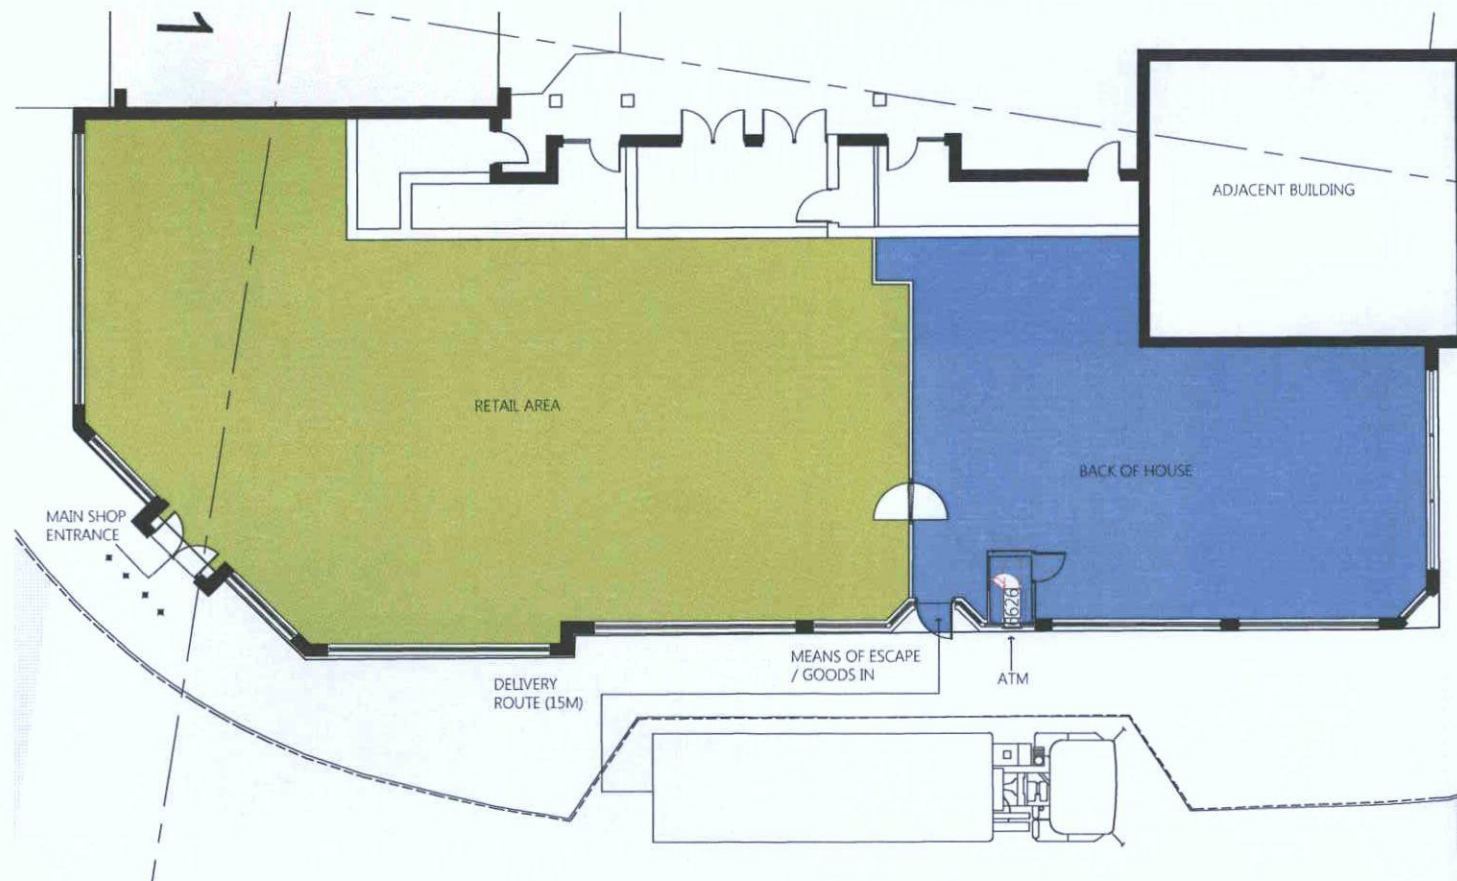

PROPOSED GROUND FLOOR PLAN 1:200



PROPOSED SITE PLAN 1:500



Important note: This drawing is issued on the condition that it is not reproduced, disclosed or copied to any unauthorised person without written consent.
Copyright archerarchitects
All dimensions are to be verified on site.

00.00.00 ####
Revision:

TESCO express

Project
SOUTH FARM ROAD
WORTHING BN14 7AB

Drawing title
PROPOSED BUILDING
GROUND FLOOR PLAN
SITE PLAN AND LOCATION PLAN

Date	1:200@A1	Issuing Discipline	SK	AA
Scale	15/10/2014	Drawn	architecture	Checked
Drawing number	5463(P)100	Revision	#	



archersstevenage | suite B4 | 1st floor | mindenhall court |
high street | stevenage | SG13UN |
t: 01438 365 968
archersmanchester | 22 newton street | manchester |
M11ET | t: 0161 228 6020
e: arc@archerarchitects.co.uk www.archerarchitects.co.uk