
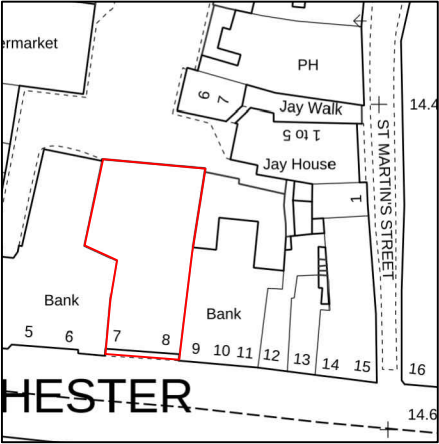
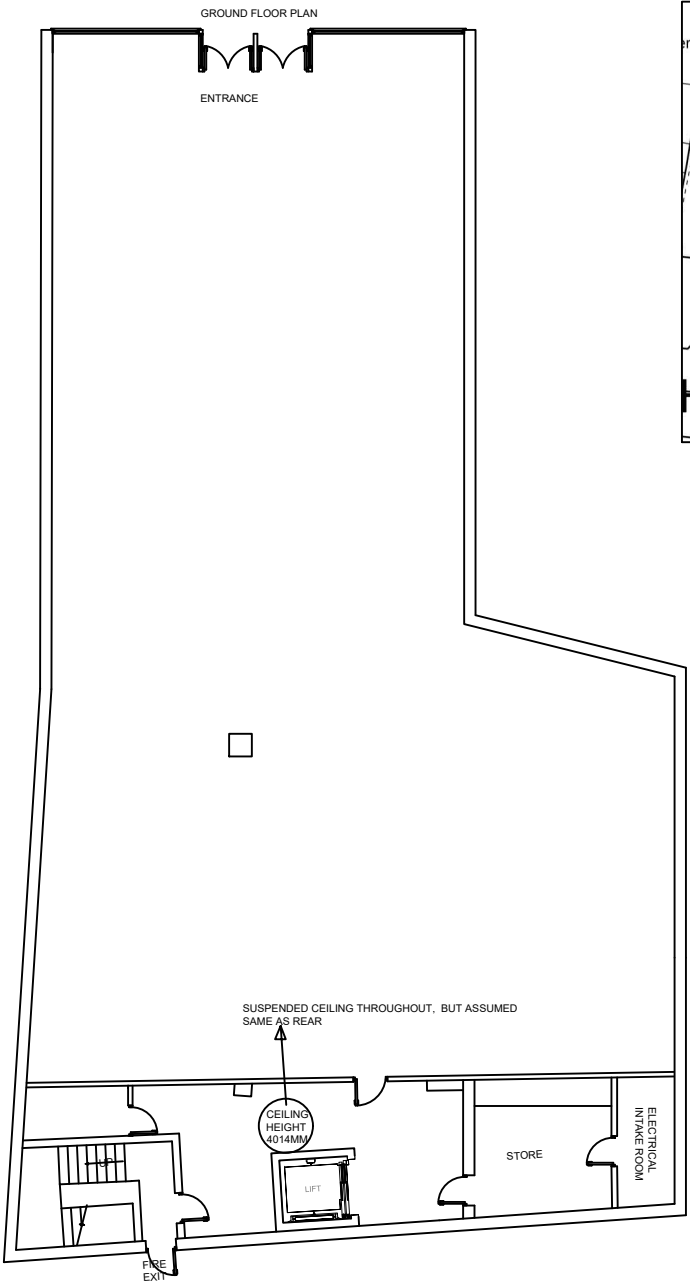
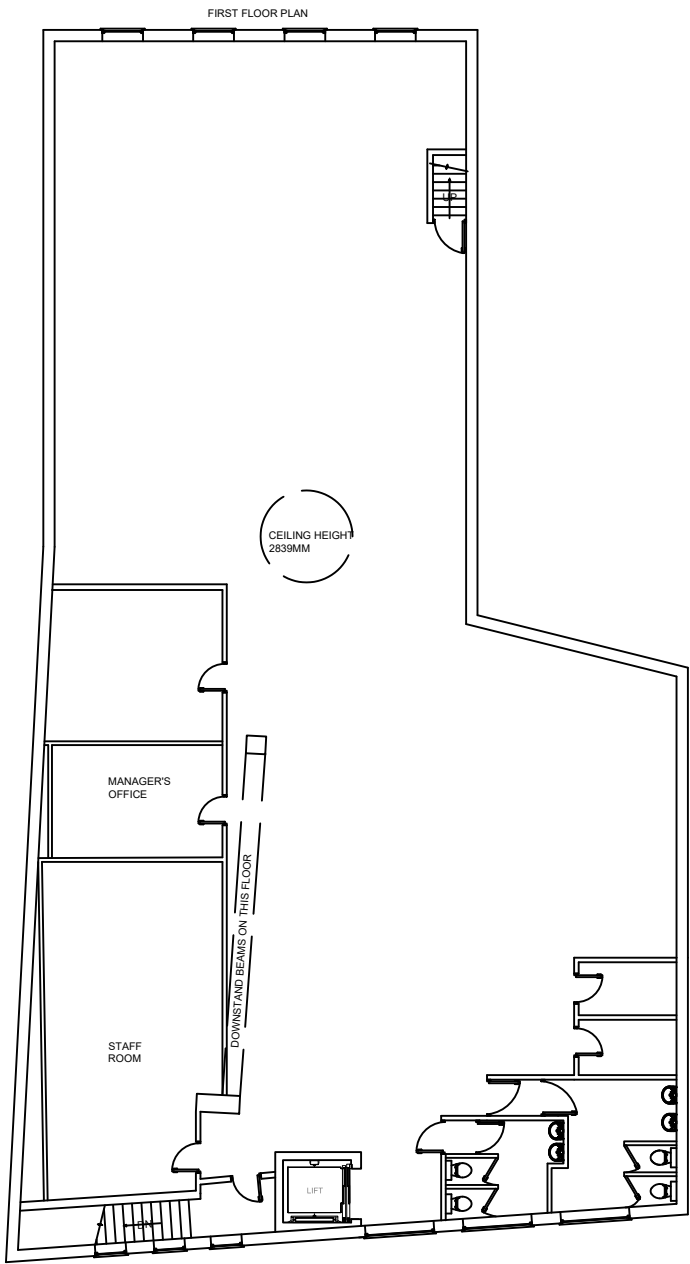


Do not scale measurements from these PDF's as scaling may vary according to printer settings. Measurements MUST be verified on site and no reliance must be made on these plans

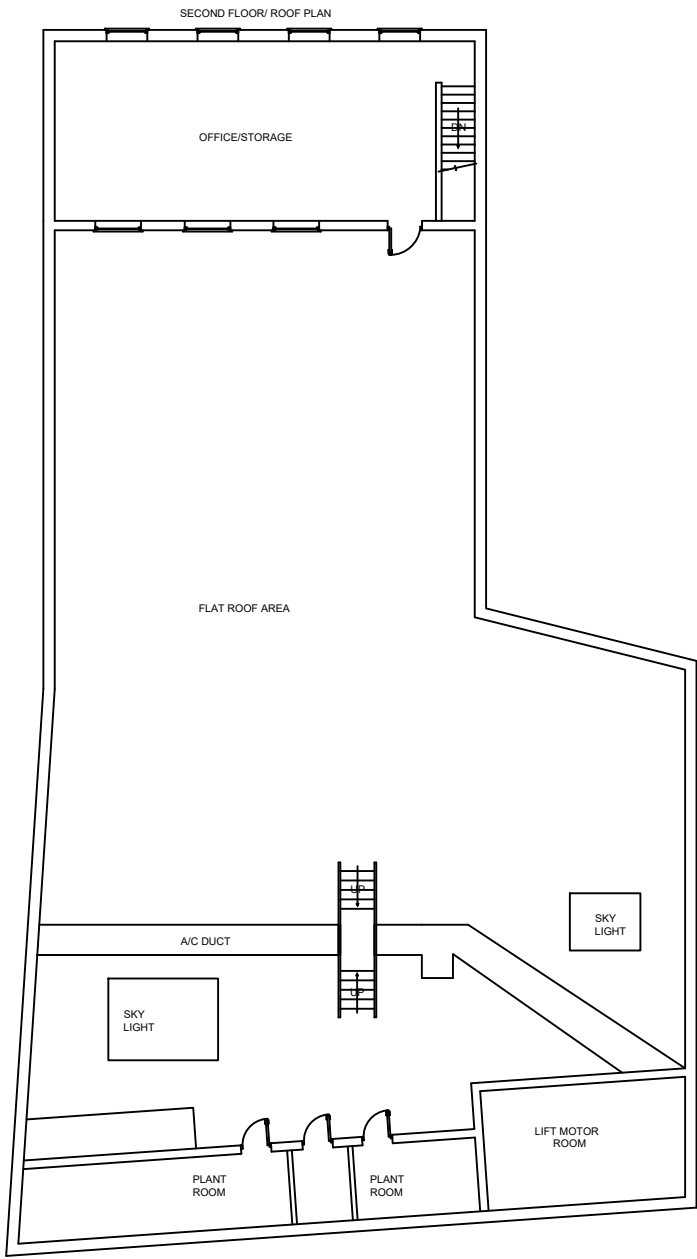

AK DRAWING SERVICES LTD

AJK Drawing Services Ltd.
94 Potters Field
Harlow
Essex
CM17 9DA
tel; 07985-425446, 01279-498371
john.klement@ajk-surveying.com

Date: 3rd July 2025

Drafted by:
J. Klement LLB(Hons) Grad Dip

Project: floor plans

Property details:
7-8 East Street
Chichester
PO19 1HE

Scale 1:200@A3

Drawing No:ES-7-8/01

© AJK Drawing services Ltd