


WARNING! This area contains Gas Mains operating at High Pressure in excess of 7 bar. Before excavating in the area contact the local network office.<br>

tion applies

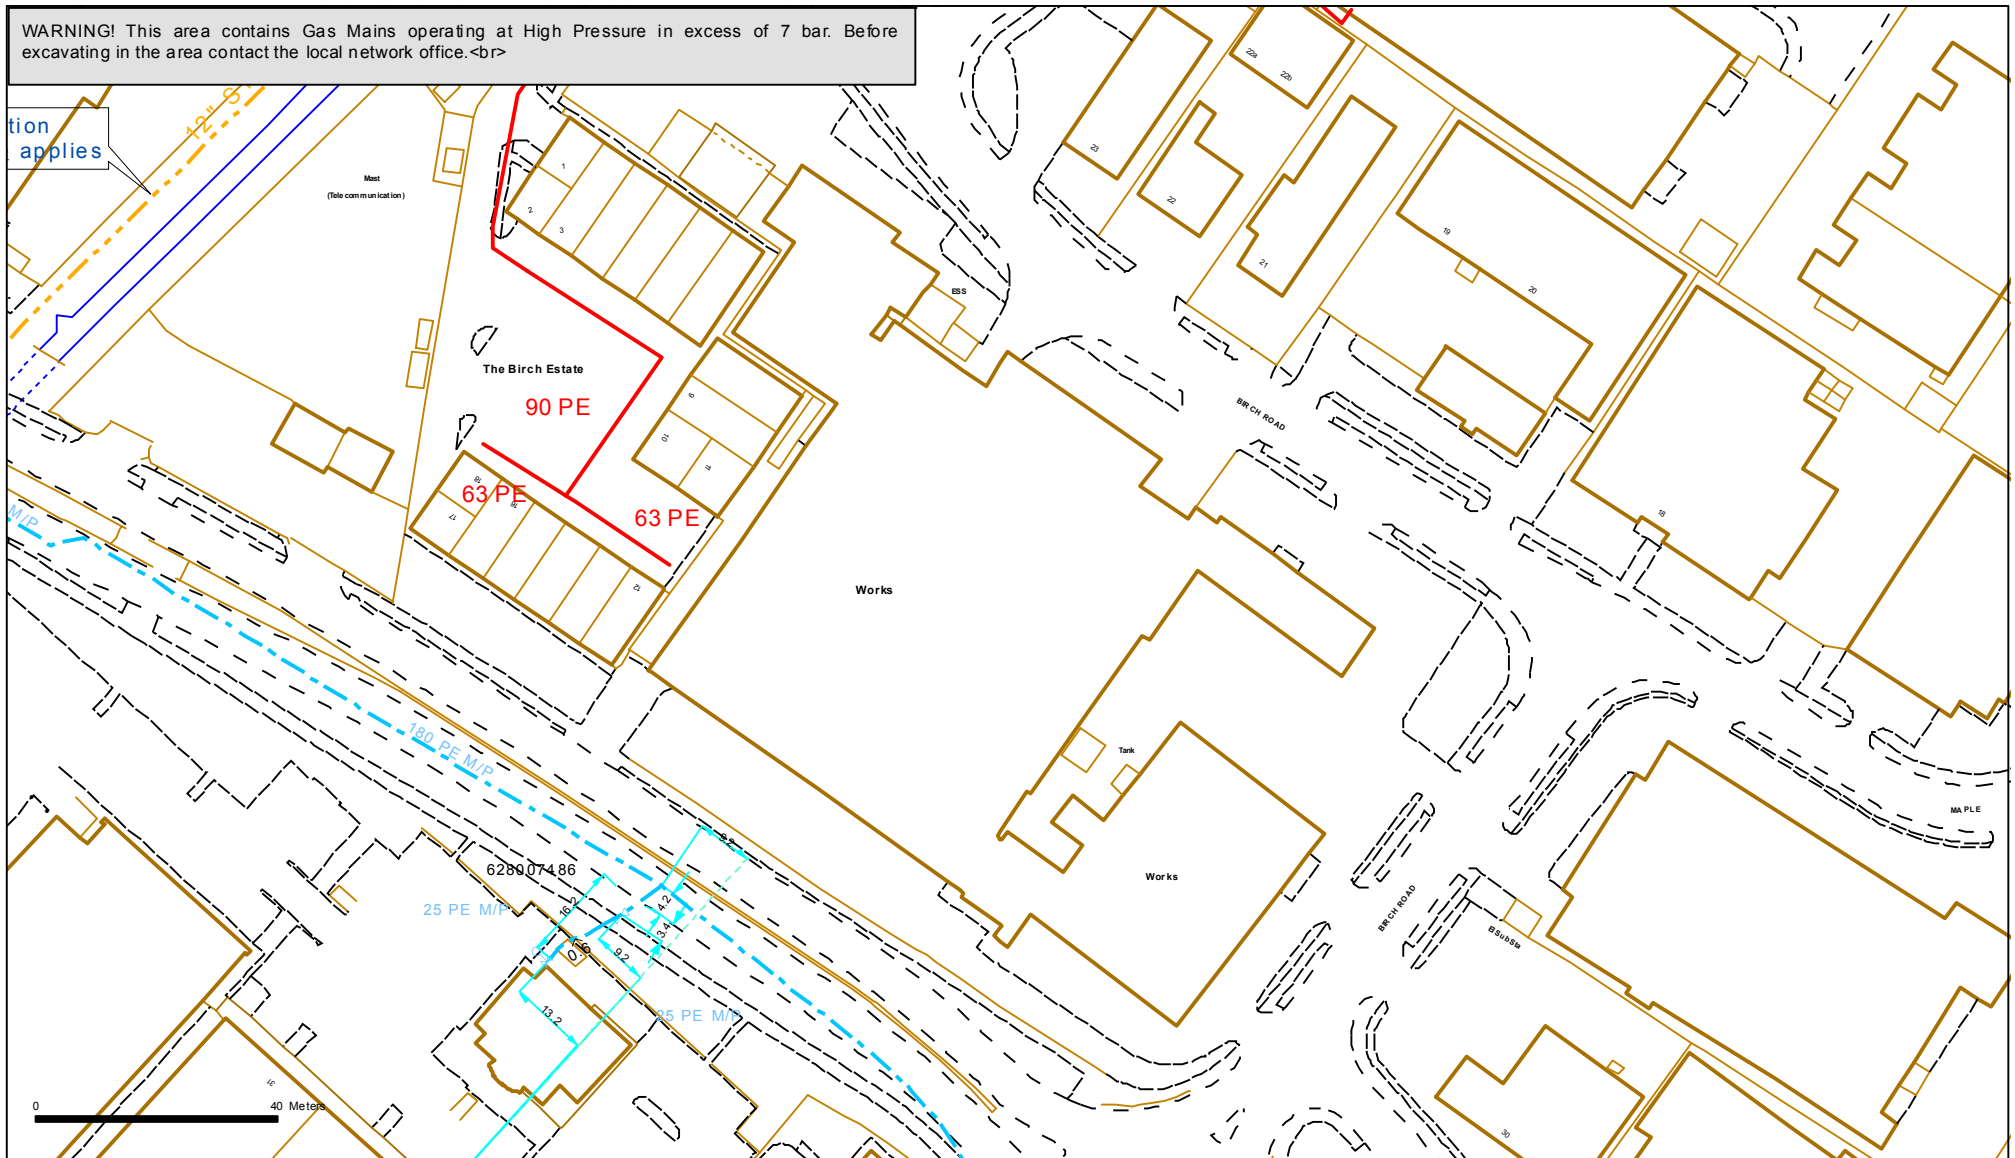

SCALE 1: 1250  
 USER ID: bc13296  
 DATE: 14/03/2017  
 NRSWA RESPONSE  
 GRID REFERENCE:  
 E562501,N101267,TQ6201  
 Some examples of Plant items:  
 Valve Depth of Cover Syphon

LP MAINS   
 MP MAINS   
 IP MAINS   
 LHP MAINS   
 Diameter Change   
 Material Change

This plan shows the location of those pipes owned by Scotia Gas Networks (SGN) by virtue of being a licensed Gas Transporter (GT). Gas pipes owned by other GTs or third parties may also be present in this area but are not shown on this plan. Information with regard to such pipes should be obtained from the relevant owners. No warranties are given with regard to the accuracy of the information shown on this plan. Service pipes, valves, siphons, sub-connections etc are not shown but their presence should be anticipated. You should be aware that a small percentage of our pipes/assets may be undergoing review and will temporarily be highlighted in yellow. If your proposed works are close to one of these pipes, you should contact the SGN Plant Protection Team on 08450703497 for advice. No liability of any kind whatsoever is accepted by SGN or its agents, servants or sub-contractors for any error or omission contained herein. Safe digging practices, in accordance with HS (G)47, must be used to verify and establish the actual position of mains, pipes, services and other apparatus on site before any mechanical plant is used. It is your responsibility to ensure that plant location information is provided to all persons (whether direct labour or sub-contractors) working for you on or near gas apparatus. Information included on this plan should not be referred to beyond a period of 28 days from the date of issue.

INTRANET MAP VERSION 2.1  
 East Sussex County Area  
 This plan is reproduced from or based on the OS map by Scotia Gas Networks plc, with the sanction of the controller of HM Stationery Office. Crown Copyright Reserved.