



Proposed Ground Floor Plan (Entrance Level) - 1:100 @ A3

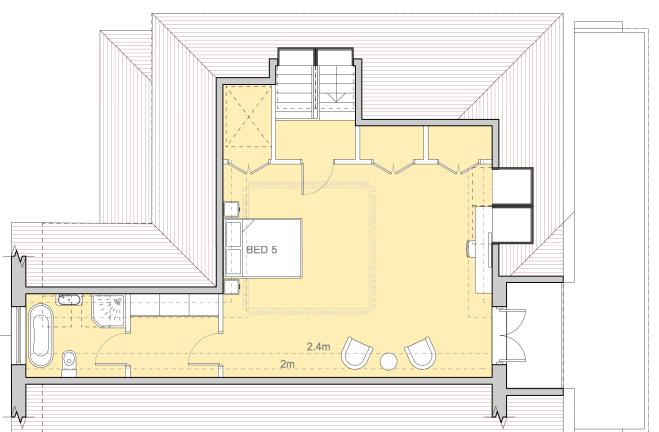

Proposed Second Floor Plan - 1:100 @ A3

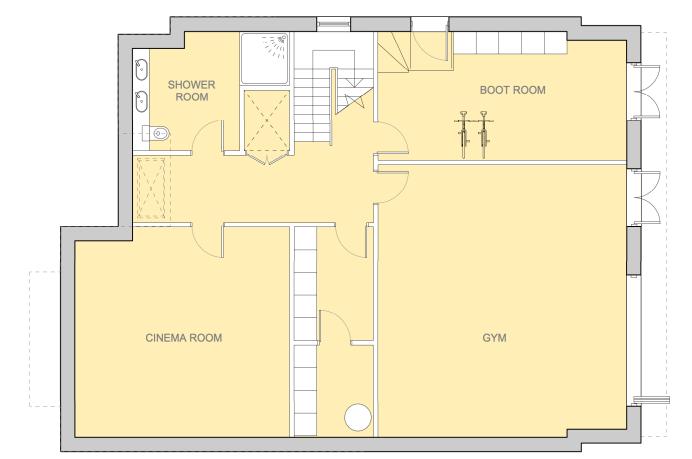

Proposed Lower Ground Floor Plan - 1:100 @ A3



drawing Replacement House - Floor Plans

Ground/First/Second

Lower Ground

- 315sqm

- 146sqm

scale 1:100@A3 date. DEC 2021 drawn. RS

To 10 Withdean Road Brighton BN1 5BL

replacement house

Proposed First Floor Plan - 1:100 @ A3

RS 1090 /31