







Scale in Metres 1:200 10



Printing Notes - This document is A4 Size
To print this document accurately to the intended scale, ensure that print settings are set to 'Actual Size' Do not print 'Fit to page'. Drawn from supplied information. Drawings not for construction.




## **Lease Plan - Ground Floor**



//BrightonLeasePlans.co.uk

Sheencroft House, Church Road, Haywards Heath

drg. no. 24-B145-GF2 Jan 2025 RH16 3SN scale as shown@A4

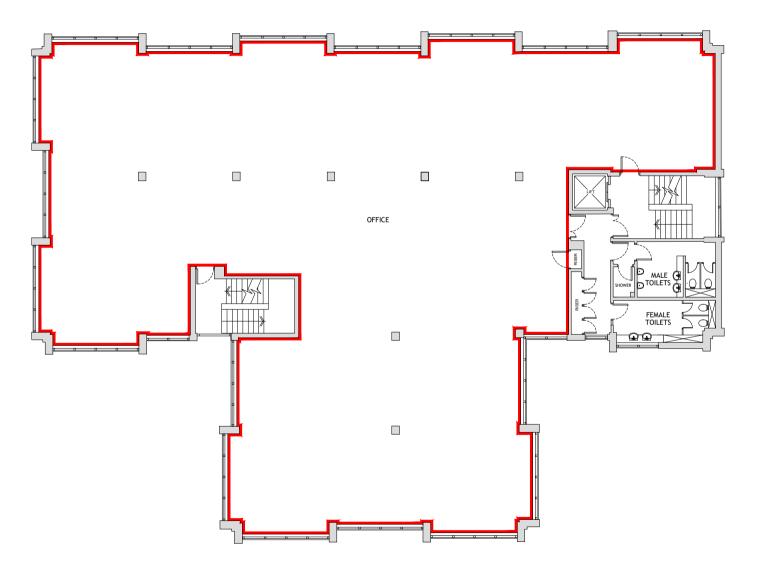



Scale in Metres 1:2500





Scale in Metres 1:200



Printing Notes - This document is A4 Size To print this document accurately to the intended scale, ensure that print settings are set to 'Actual Size' Do not print 'Fit to page'. Drawn from supplied information. Drawings not for construction.




## **Lease Plan - First Floor**



// 07811 270 338 //BrightonLeasePlans.co.uk Sheencroft House, Church Road, Haywards Heath RH16 3SN scale as shown@A4

drg. no. 24-B145-101 Jan 2025

© brighton lease plans 2025

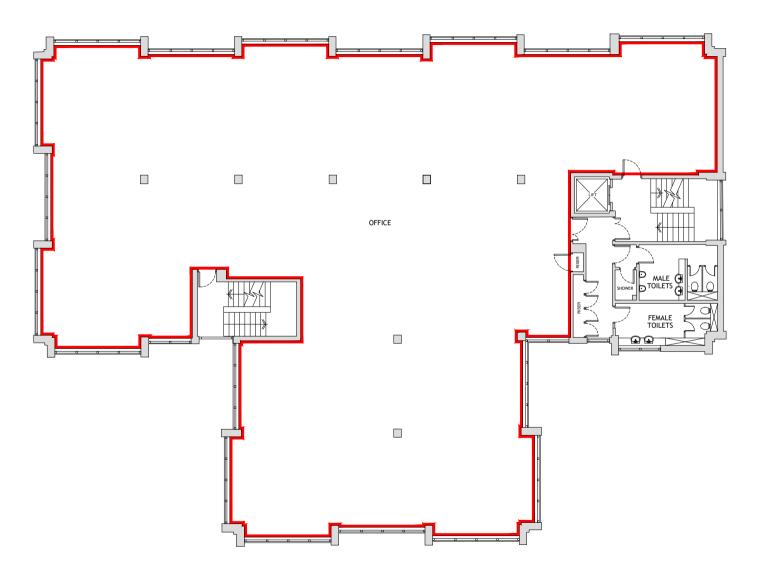



Scale in Metres 1:2500



0 10 20 30 40 50





Printing Notes - This document is A4 Size To print this document accurately to the intended scale, ensure that print settings are set to 'Actual Size' Do not print 'Fit to page'. Drawn from supplied information. Drawings not for construction.




## **Lease Plan - Second Floor**



// 07811 270 338 //BrightonLeasePlans.co.uk

Sheencroft House, Church Road, Haywards Heath RH16 3SN scale as shown@A4

drg. no. 24-B145-SF Jan 2025

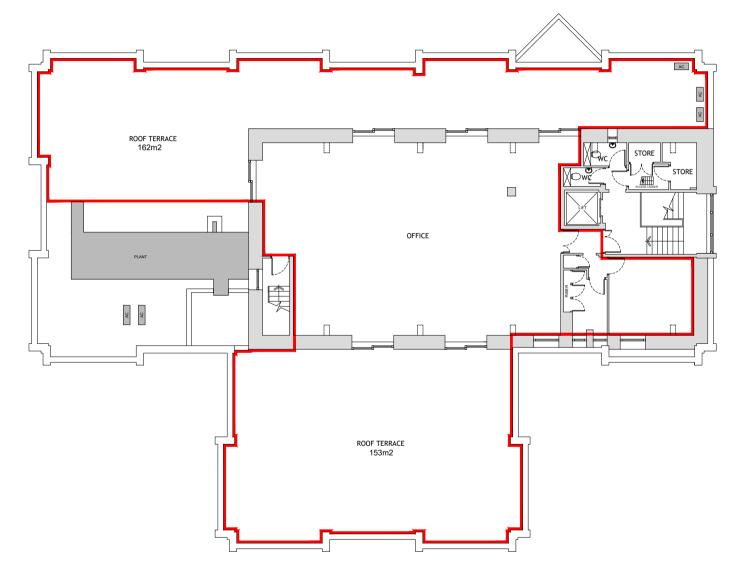



Scale in Metres 1:2500

0 10 20 30 40 50



Scale in Metres 1:200 10



Printing Notes - This document is A4 Size To print this document accurately to the intended scale, ensure that print settings are set to 'Actual Size' **Do not print 'Fit to page'.** Drawn from supplied information. Drawings not for construction.




## **Lease Plan - Third Floor**



// 07811 270 338 //BrightonLeasePlans.co.uk Sheencroft House, Church Road, Haywards Heath RH16 3SN scale as shown@A4

drg. no. 24-B145-TF Jan 2025

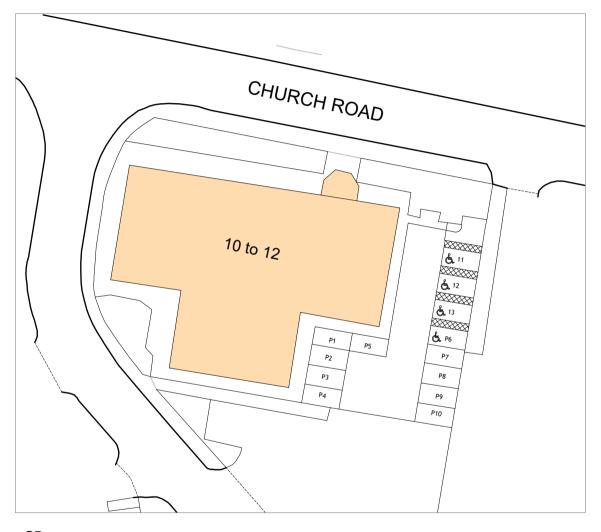

+SP Site Plan - Car Park 1 1:500



+LP Location Map 1:2500

Scale in Metres 1:2500 0 10 20 30 40 50





Printing Notes - This document is A4 Size To print this document accurately to the intended scale, ensure that print settings are set to 'Actual Size' **Do not print 'Fit to page'.** Drawn from supplied information. Drawings not for construction.



#### Lease Plan -Car Park 1




//BrightonLeasePlans.co.uk

Sheencroft House, Church Road, Haywards Heath RH16 3SN scale as shown@A4

drg. no. 24-B145-CP1 Jan 2025

© brighton lease plans 2025

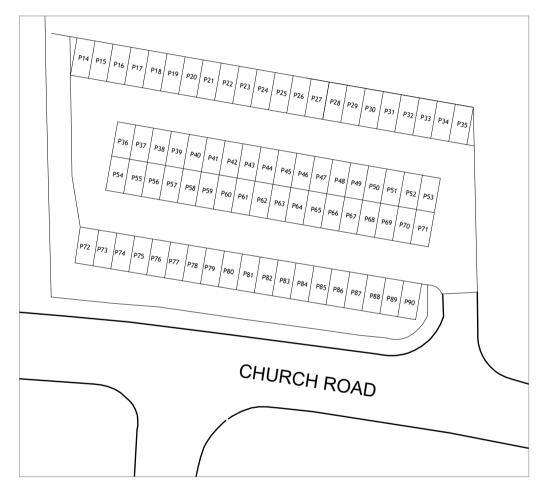

+SP Site Plan - Car Park 2 1:500







Scale in Metres 1:500

0 5 10 15 20 25



Printing Notes - This document is A4 Size
To print this document accurately to the intended scale, ensure that print settings are set to 'Actual Size' Do not print 'Fit to page'. Drawn from supplied information. Drawings not for construction.



#### Lease Plan -Car Park 2



Sheencroft House, Church Road, Haywards Heath RH16 3SN

drg. no. 24-B145-CP2

puse,
revision.

dote
Jan 2025

RH16 3SN scale as shown@A4