


Module orientation	S
Roof pitch	30°
Module pitch	30°

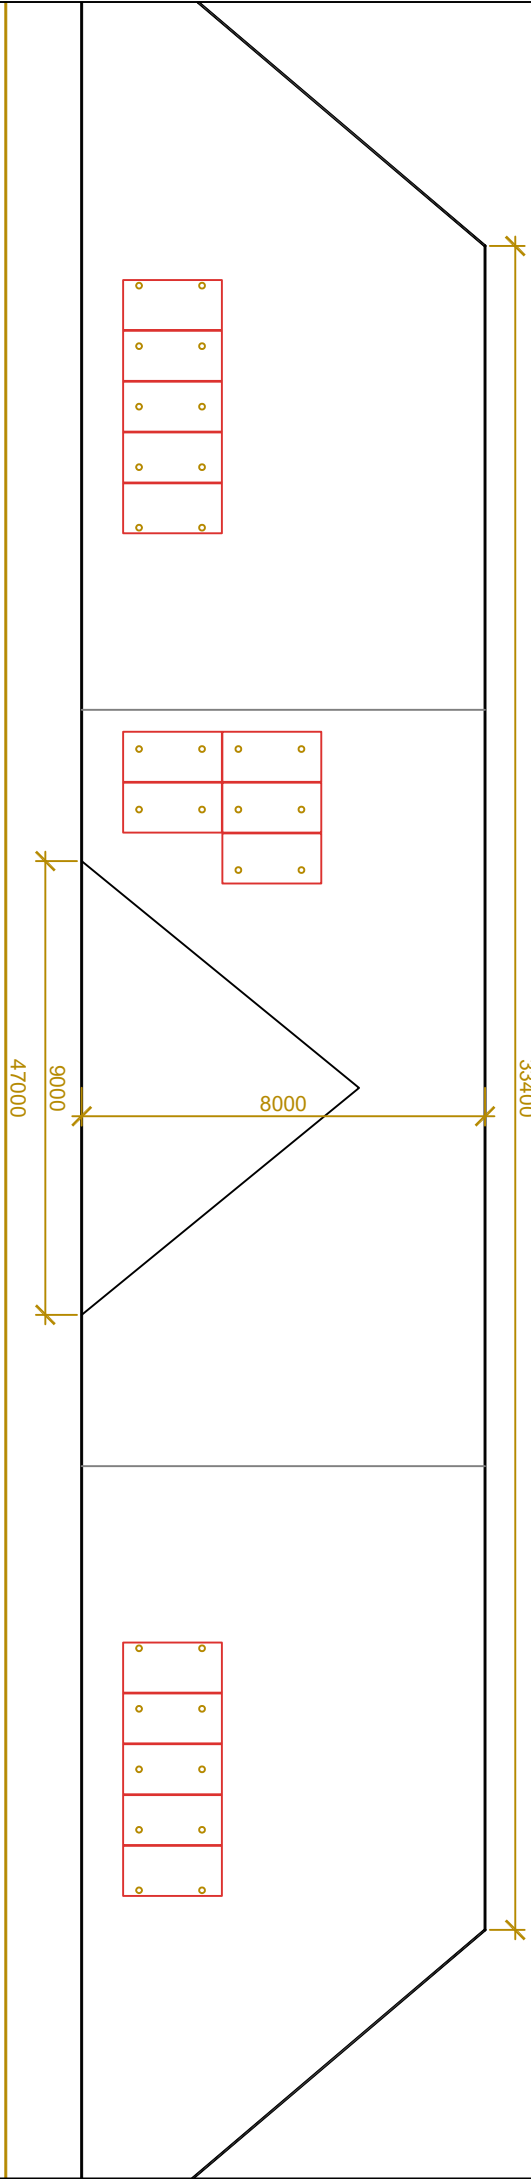

Notes View is at 90° to roof surface		Module length	1960mm	Module type & qty	15 x Canadian Solar 325Wp poly	Site address	Block B Southern Gate Southern Slings Chichester PO19 8SQ	Drawing type	Layout	Project reference	SOUT 3728	<p>020 8789 4717 www.solsticeenergy.co.uk Little Willow, Upper Ansley Lane GU34 4BP</p>
Module width	992mm	PV peak output	4.86 kWp	Inverter type & qty	3 x Solis 1.5kW s/ph	Revision number	02	Drawn by	RW	Date	21-11-17	
Module depth	40mm											