


REV	DESCRIPTION	DATE	BY
client: Lees House Limited			
project: Lees House, Brighton Brighton, BN1 3FE			
drawing title: Proposed Second Floor Plan			

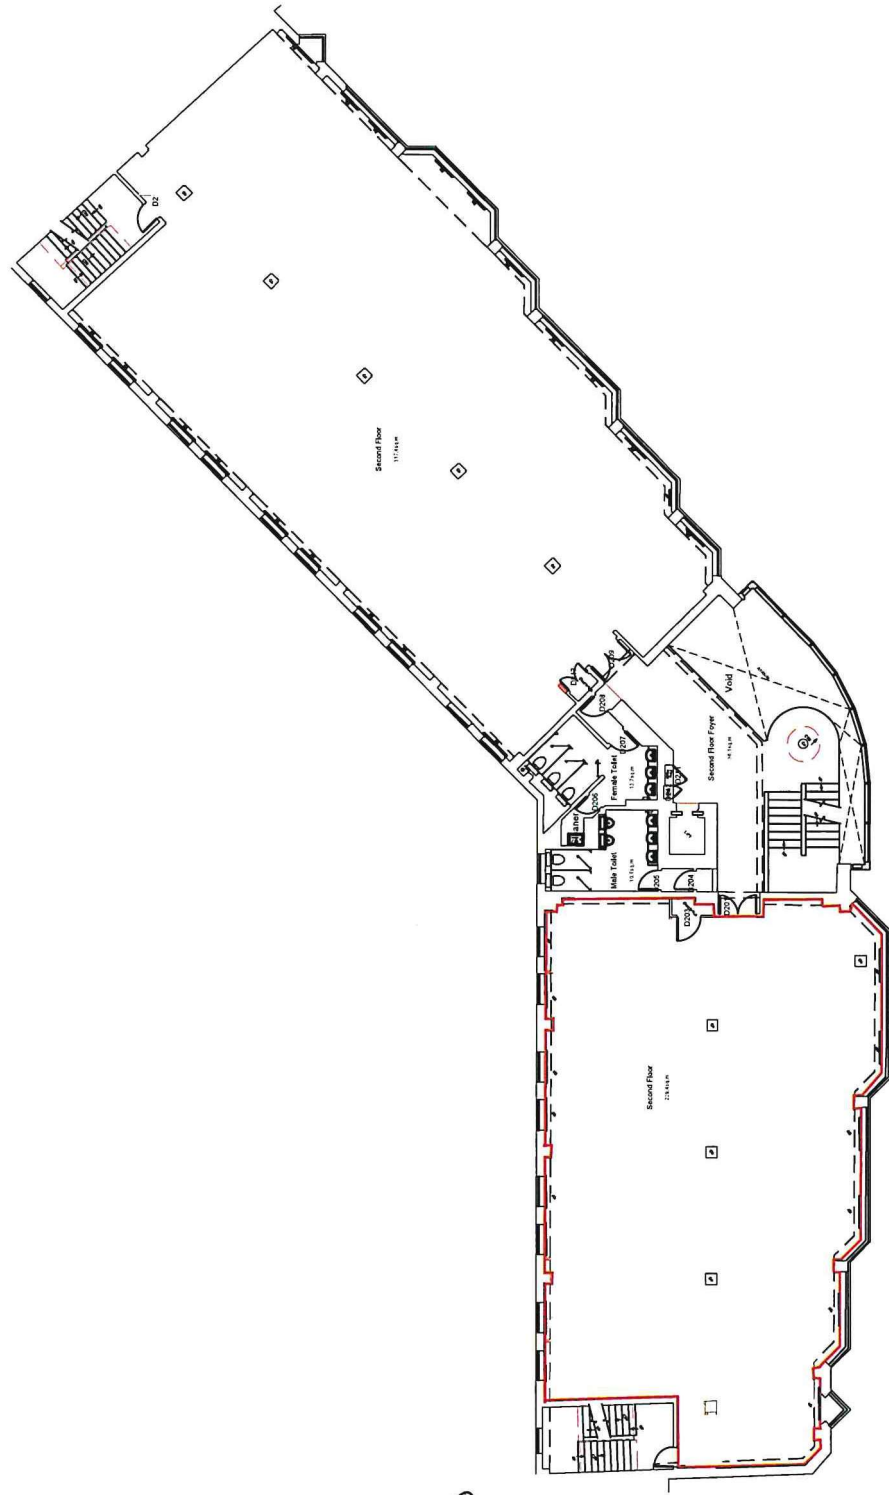

David King *Project*

This copyright of this drawing remains with The Architect. No part of this drawing may be reproduced, stored in a retrieval system, or transmitted in any form or by any means, electronic, mechanical, photocopying, recording, or by any information storage and retrieval system, without the prior written permission of the Architect. This drawing is to be read in conjunction with all other drawings and specifications.

Second Floor Plan
As Proposed
1:100

