



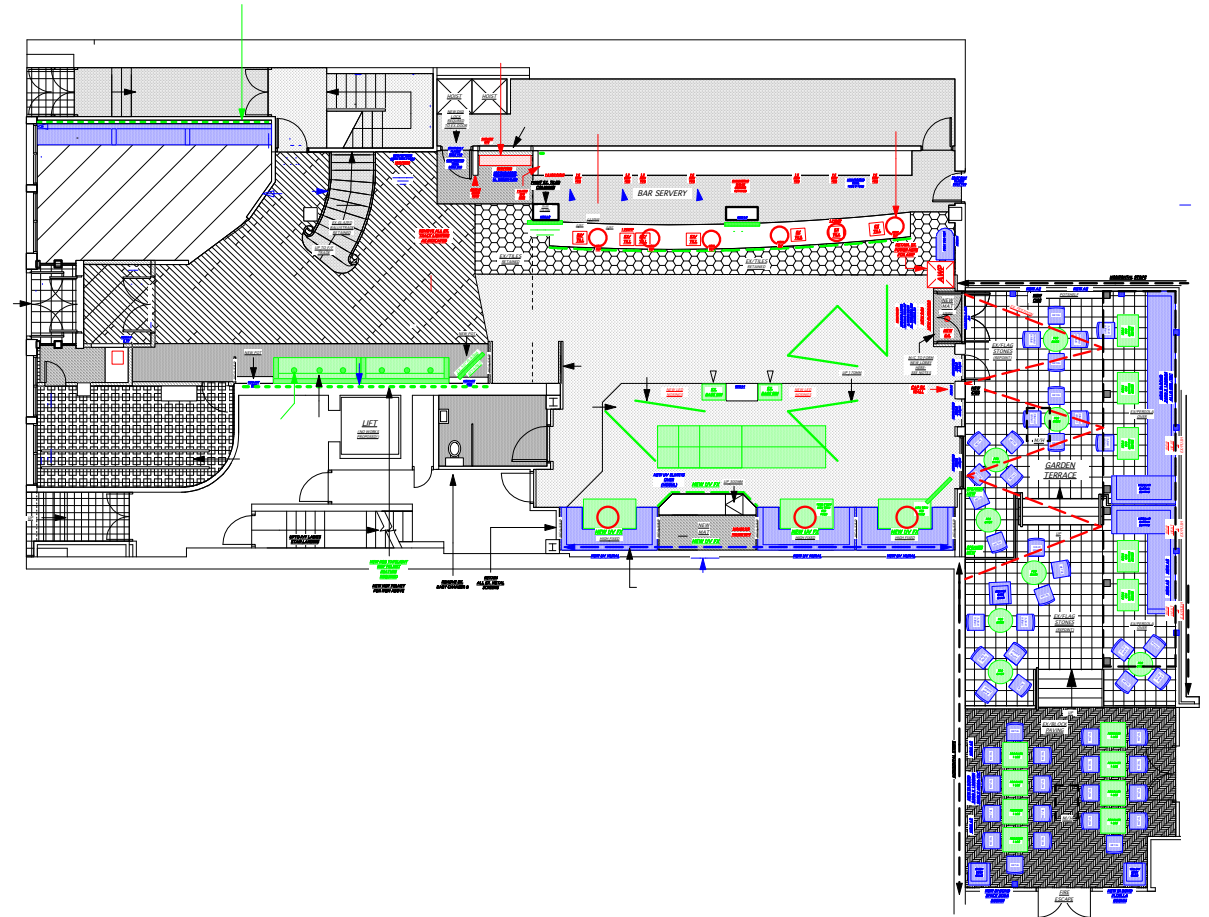


PROPOSED GROUND FLOOR PLAN 1:100

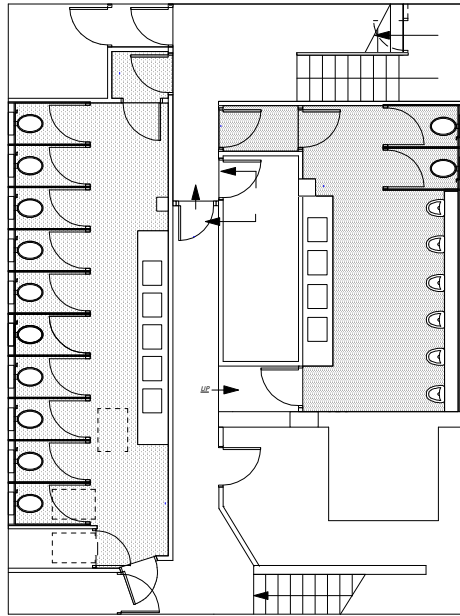

PROPOSED BASEMENT FLOOR PLAN 1:100



59 West Street
Brighton, East Sussex, BN1 2RA

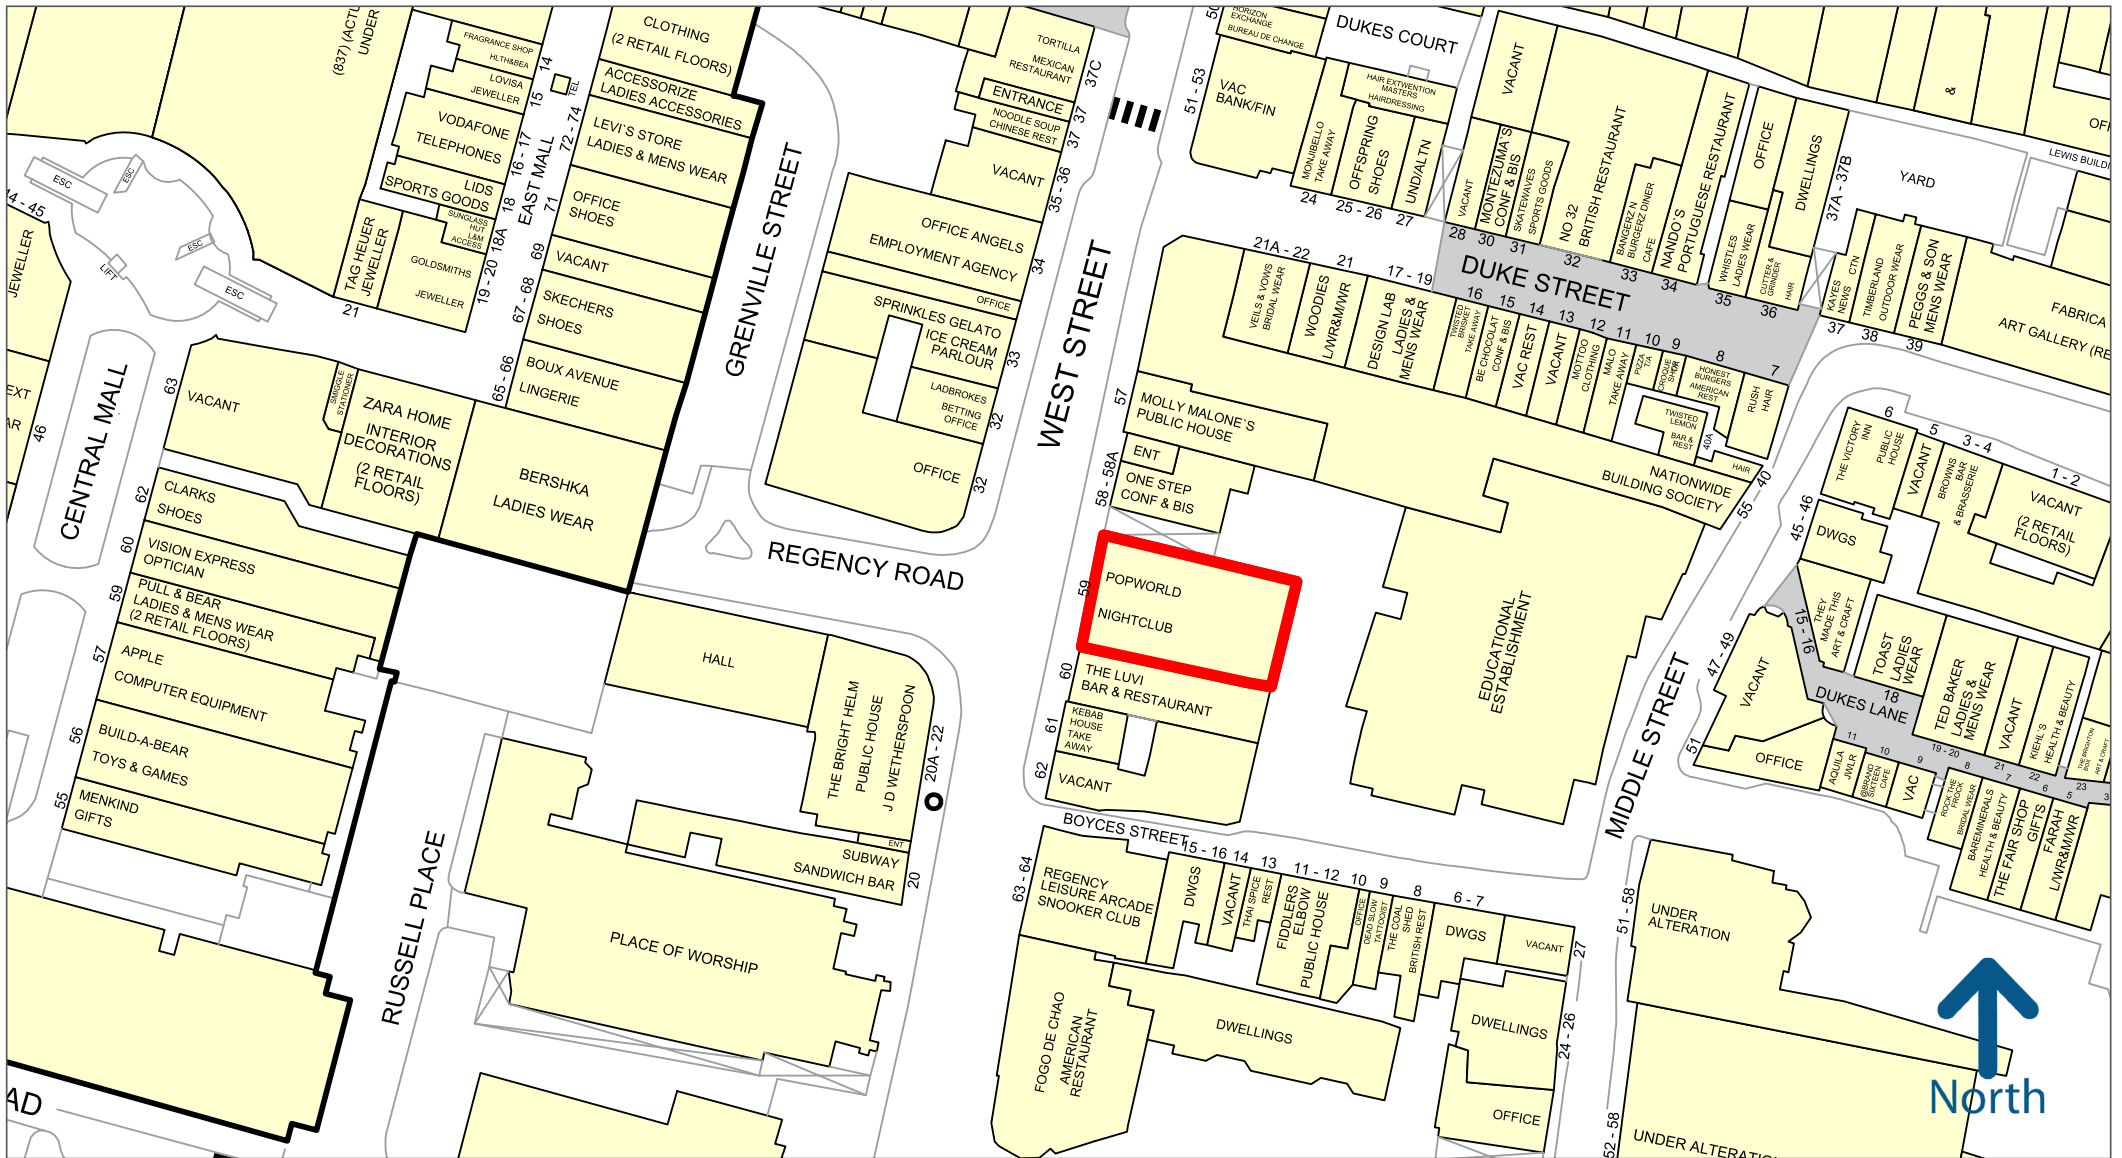

50 metres



Copyright and confidentiality Experian, 2022. © Crown copyright and database rights

Experian Goad Plan Created: 16/11/2022

Created By: Flude Property Consultants

For more information on our products and services:

www.experian.co.uk/goad | goad.sales@uk.experian.com | 0845 601 6011