

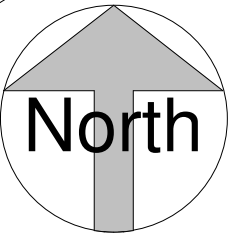
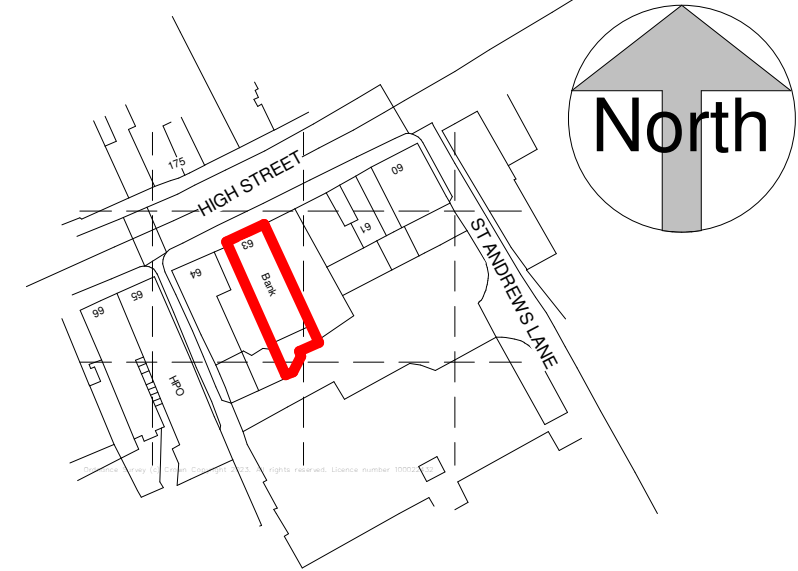
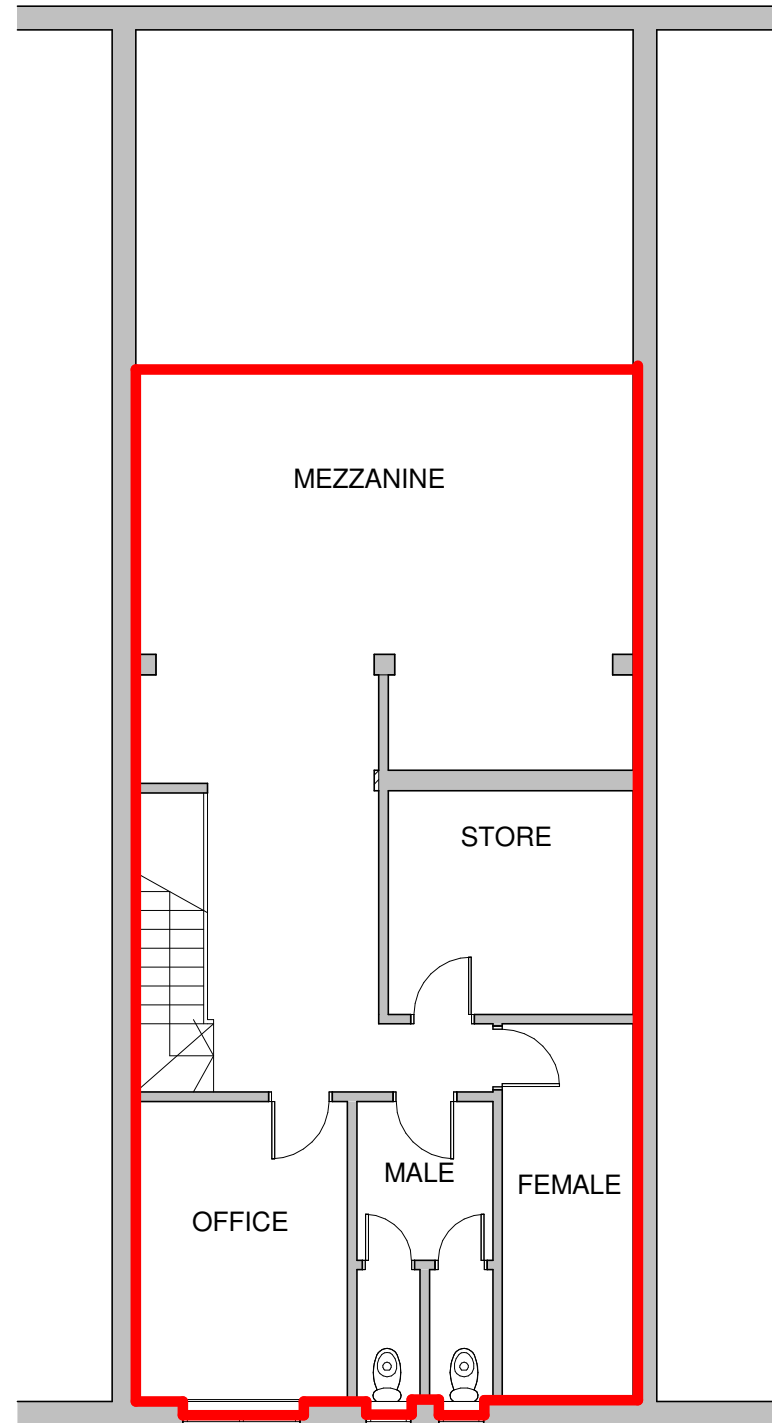


VISUAL SCALE 1:1250 @ A3

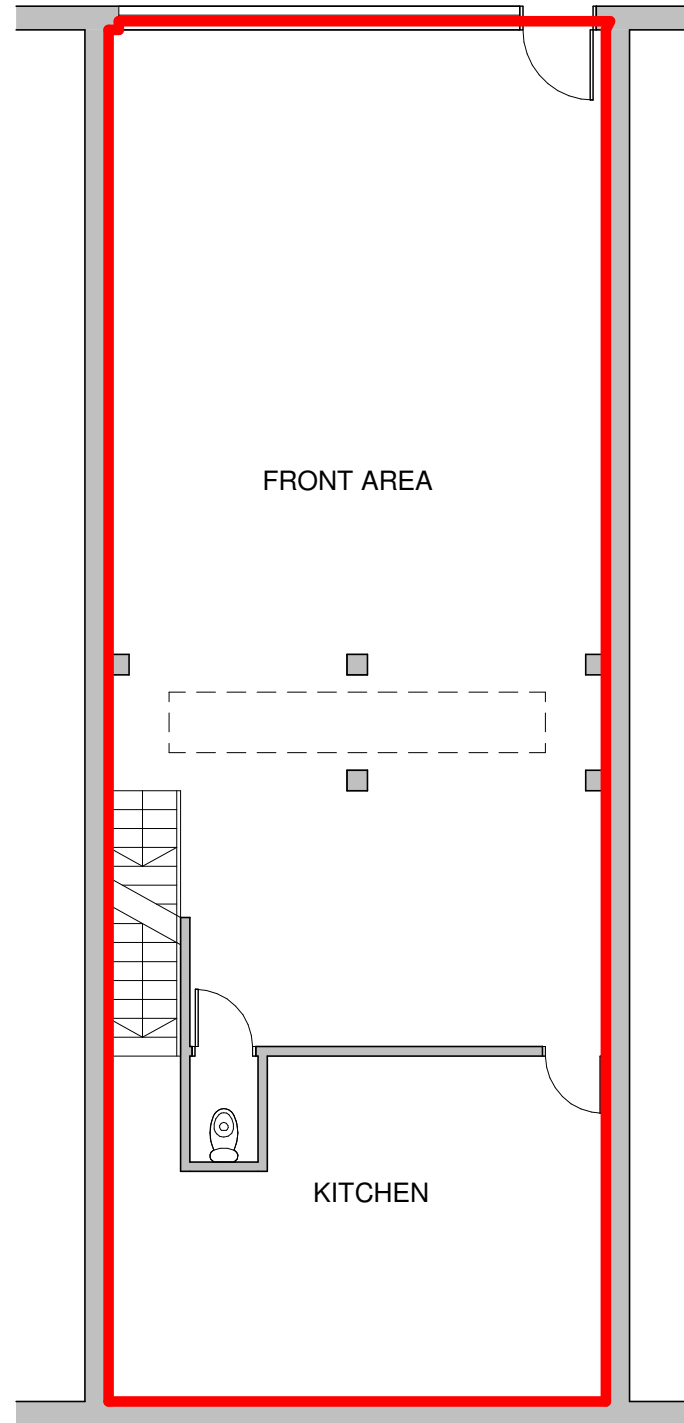

HIGH STREET

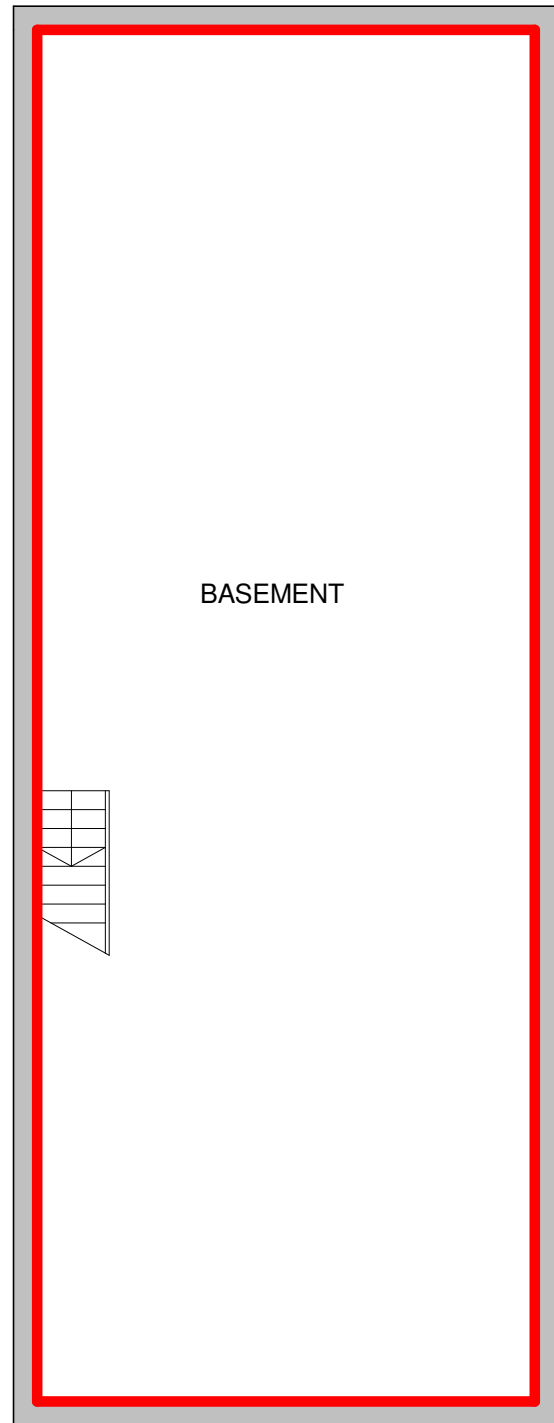

1 LOCATION PLAN
1 : 1250

KRONA DESIGN
 ARCHITECTURAL DESIGN & DRAFTING
 4 Union Place | Worthing | BN11 1LG
 info@kronadesign.co.uk | kronadesign.co.uk
 Tel: 01903 256150 Mob: 07827 994111

PROJECT
Commercial Space
 ADDRESS
**63 High Street
 Lewes
 East Sussex
 BN7 1XQ**

TITLE
Land Registry Plan

CLIENT
Matsim Properties

DRAWN	STATUS	DATE
JLB	Design	20/10/23

SCALE (@ A3)	PROJECT NUMBER
As indicated	KD.1511

DRAWING NUMBER	REV
A.001	

© KRONA DESIGN

2 BASEMENT
1 : 100

3 GROUND FLOOR
1 : 100

4 FIRST FLOOR
1 : 100