



GROUND FLOOR.

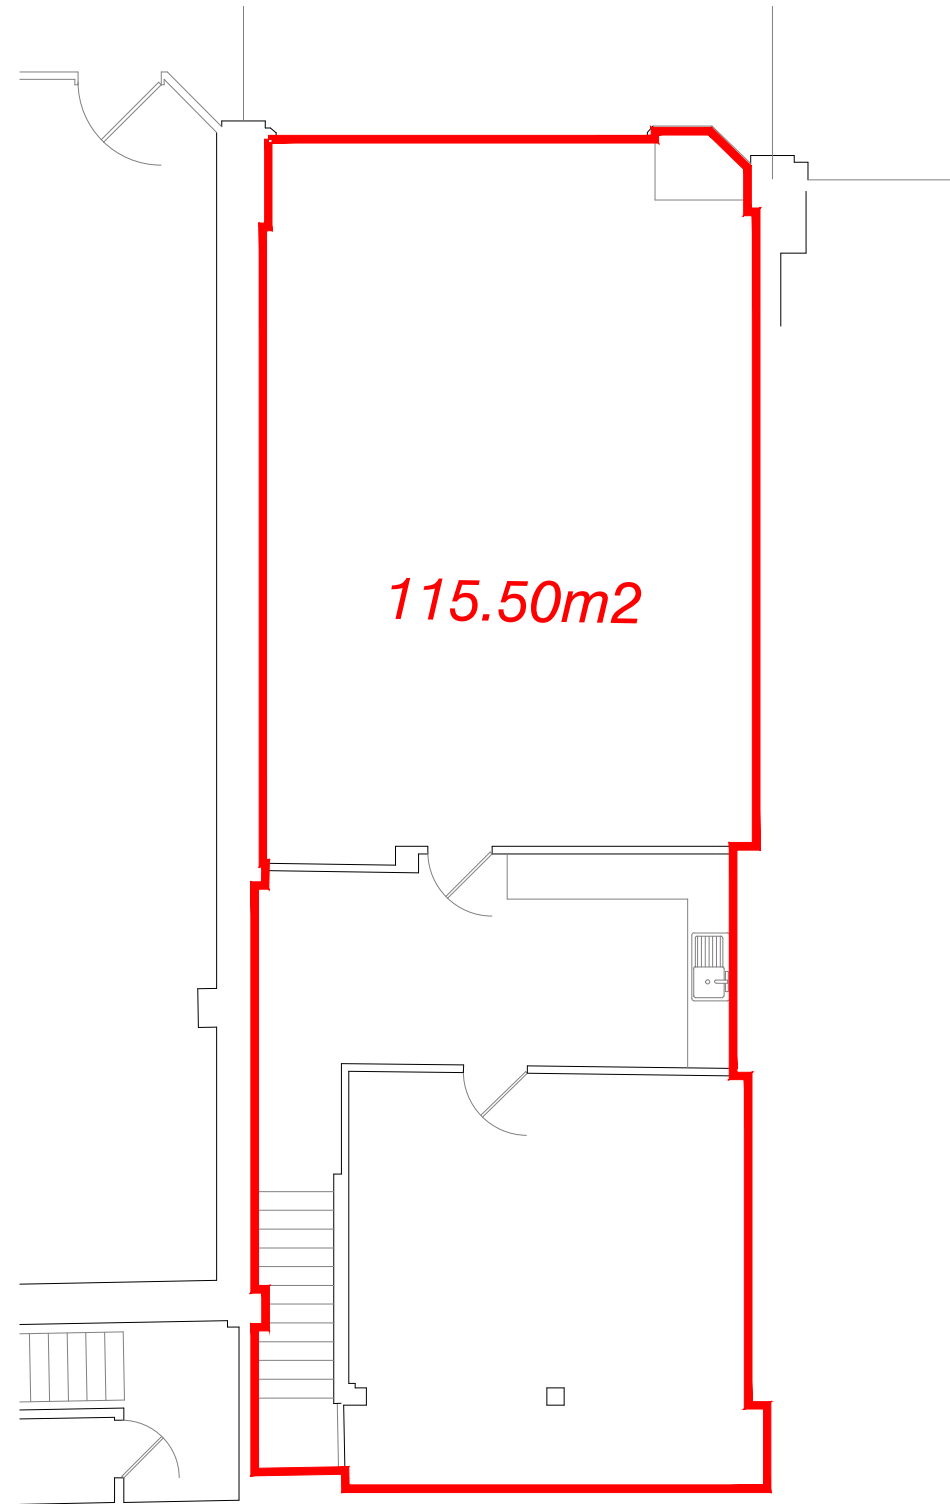

FIRST FLOOR.

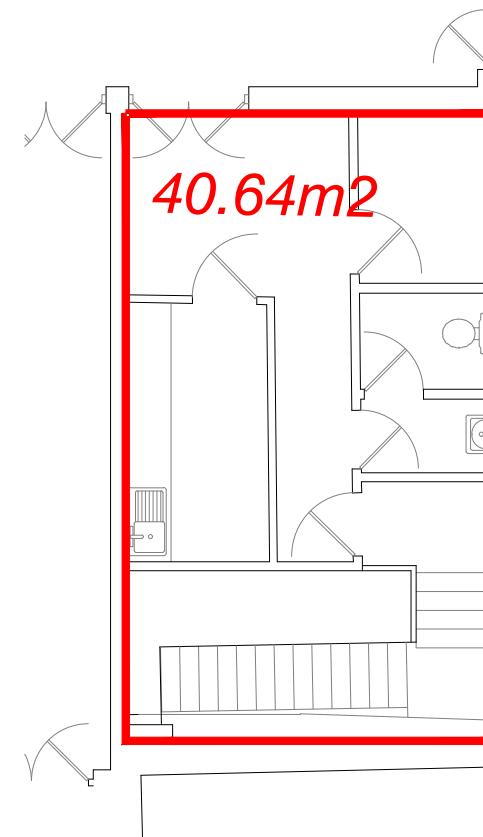

Rev	Date	Description	Drawn	C. Ref.

greenhatch group

- Topographical Surveys
- Site Engineering
- Utility / CCTV Surveys
- Measured Building Surveys
- 3D Laser Scanning
- Revit & BIM Models

Rowan House
 Duffield Road
 Little Eaton
 Derby
 DE21 5DR
 Tel (01332) 830044 Fax (01332) 830055
 admin@greenhatch-group.co.uk
 www.greenhatch-group.co.uk

St Albans Unit B, The Courtyard St Albans Hertfordshire AL4 0LA t. (01727) 854481	Newcastle 24 Riverside Studios Aurestrial Road Newcastle-Bus Park Newcastle-U-Tyne NE4 7JL t. (01912) 736391	Poland ul. Fajenczyka 91 40-761 Katowice Poland t. 0048 32 202 2292 www.greenhatch.pl
--	--	--

PROJECT
Cascades Shopping Centre
 230 Commercial Road
 Portsmouth

TITLE
UNIT 22
GIA Plan

SCALE A3@ 1: 100	DATE June 17
DRAWN LW	QUALITY REF GH0023

Job number 24749
 Drawing No. **24749_UNIT22** Rev. **0**

Comments
 This plan should only be used for its original purpose. Greenhatch Group accepts no responsibility for this plan if supplied to any party other than the original client.
 All dimensions should be checked on site prior to design and construction.
 Drainage information (where applicable) has been visually inspected from the surface and therefore should be treated as approximate only.
 Notes:

Copyright Greenhatch Group, 06/2013