


GROUND FLOOR.

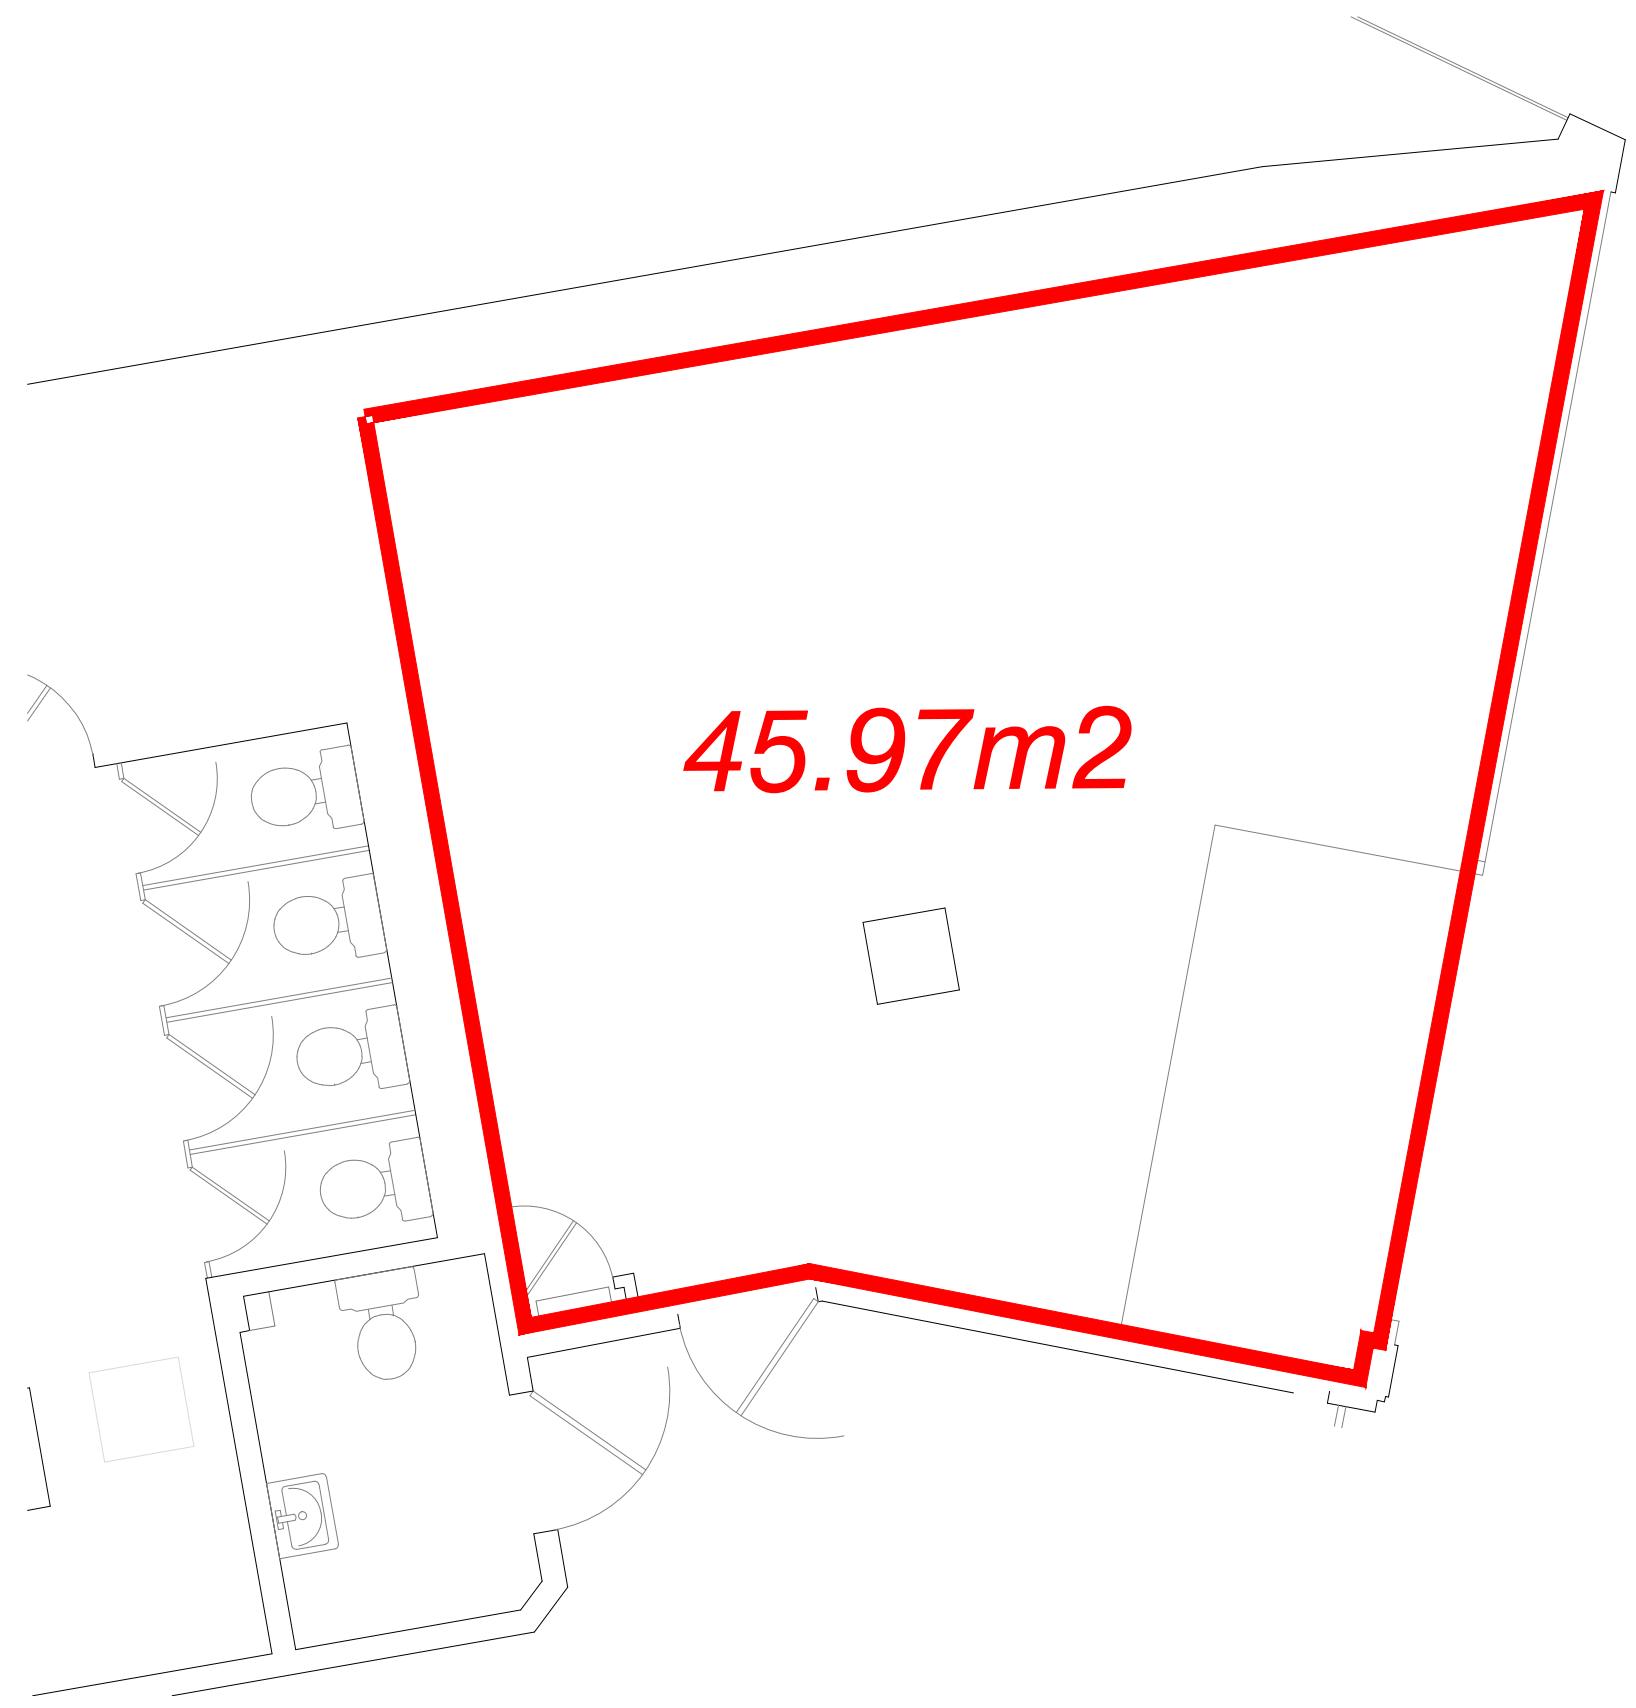

45.97m²

Rev	Date	Description	Drawn	Q. Ref.

greenhatch group

- Topographical Surveys
- Site Engineering
- Utility / CCTV Surveys
- Measured Building Surveys
- 3D Laser Scanning
- Revit & BIM Models

Rowan House
 Duffield Road
 Little Eaton
 Derby
 DE21 5DR

Tel (01332) 830044 Fax (01332) 830055
 admin@greenhatch-group.co.uk
 www.greenhatch-group.co.uk

St Albans Unit 8, The Courtyard Alton Park St Albans Herts SG1 4AA t. (01727) 85481	Newcastle 24 Riverside Studios Kensley Road Newcastle Bus Park Newcastle-U-Tyne NE3 7JL t. (01912) 736391	Poland ul. Papiewicka 91 40-261 Katowice Poland t. 0048 32 202 2292 www.greenhatch.pl
--	---	--

PROJECT
Cascades Shopping Centre
 230 Commercial Road
 Portsmouth

TITLE
UNIT 108
GIA Plan

SCALE A3@ 1: 50	DATE June 17
DRAWN LW	QUALITY REF GH0023

Job number 24749

Drawing No. 24749_UNIT108	Rev. 0
-------------------------------------	------------------

Comments
 This plan should only be used for its original purpose. Greenhatch Group accepts no responsibility for this plan if supplied to any party other than the original client.
 All dimensions should be checked on site prior to design and construction.
 Drainage information (where applicable) has been visually inspected from the surface and therefore should be treated as approximate only.
 Notes:

Copyright Greenhatch Group. 060713