


Proposed Side Elevation

REMOVE EX. DOOR & BUILD UP OFF BUILDING
REMOVE EX. WINDOW, ENLARGE OPENING TO FORM PORCHWAY

REMOVE EX. DOOR & BUILD UP OFF BUILDING

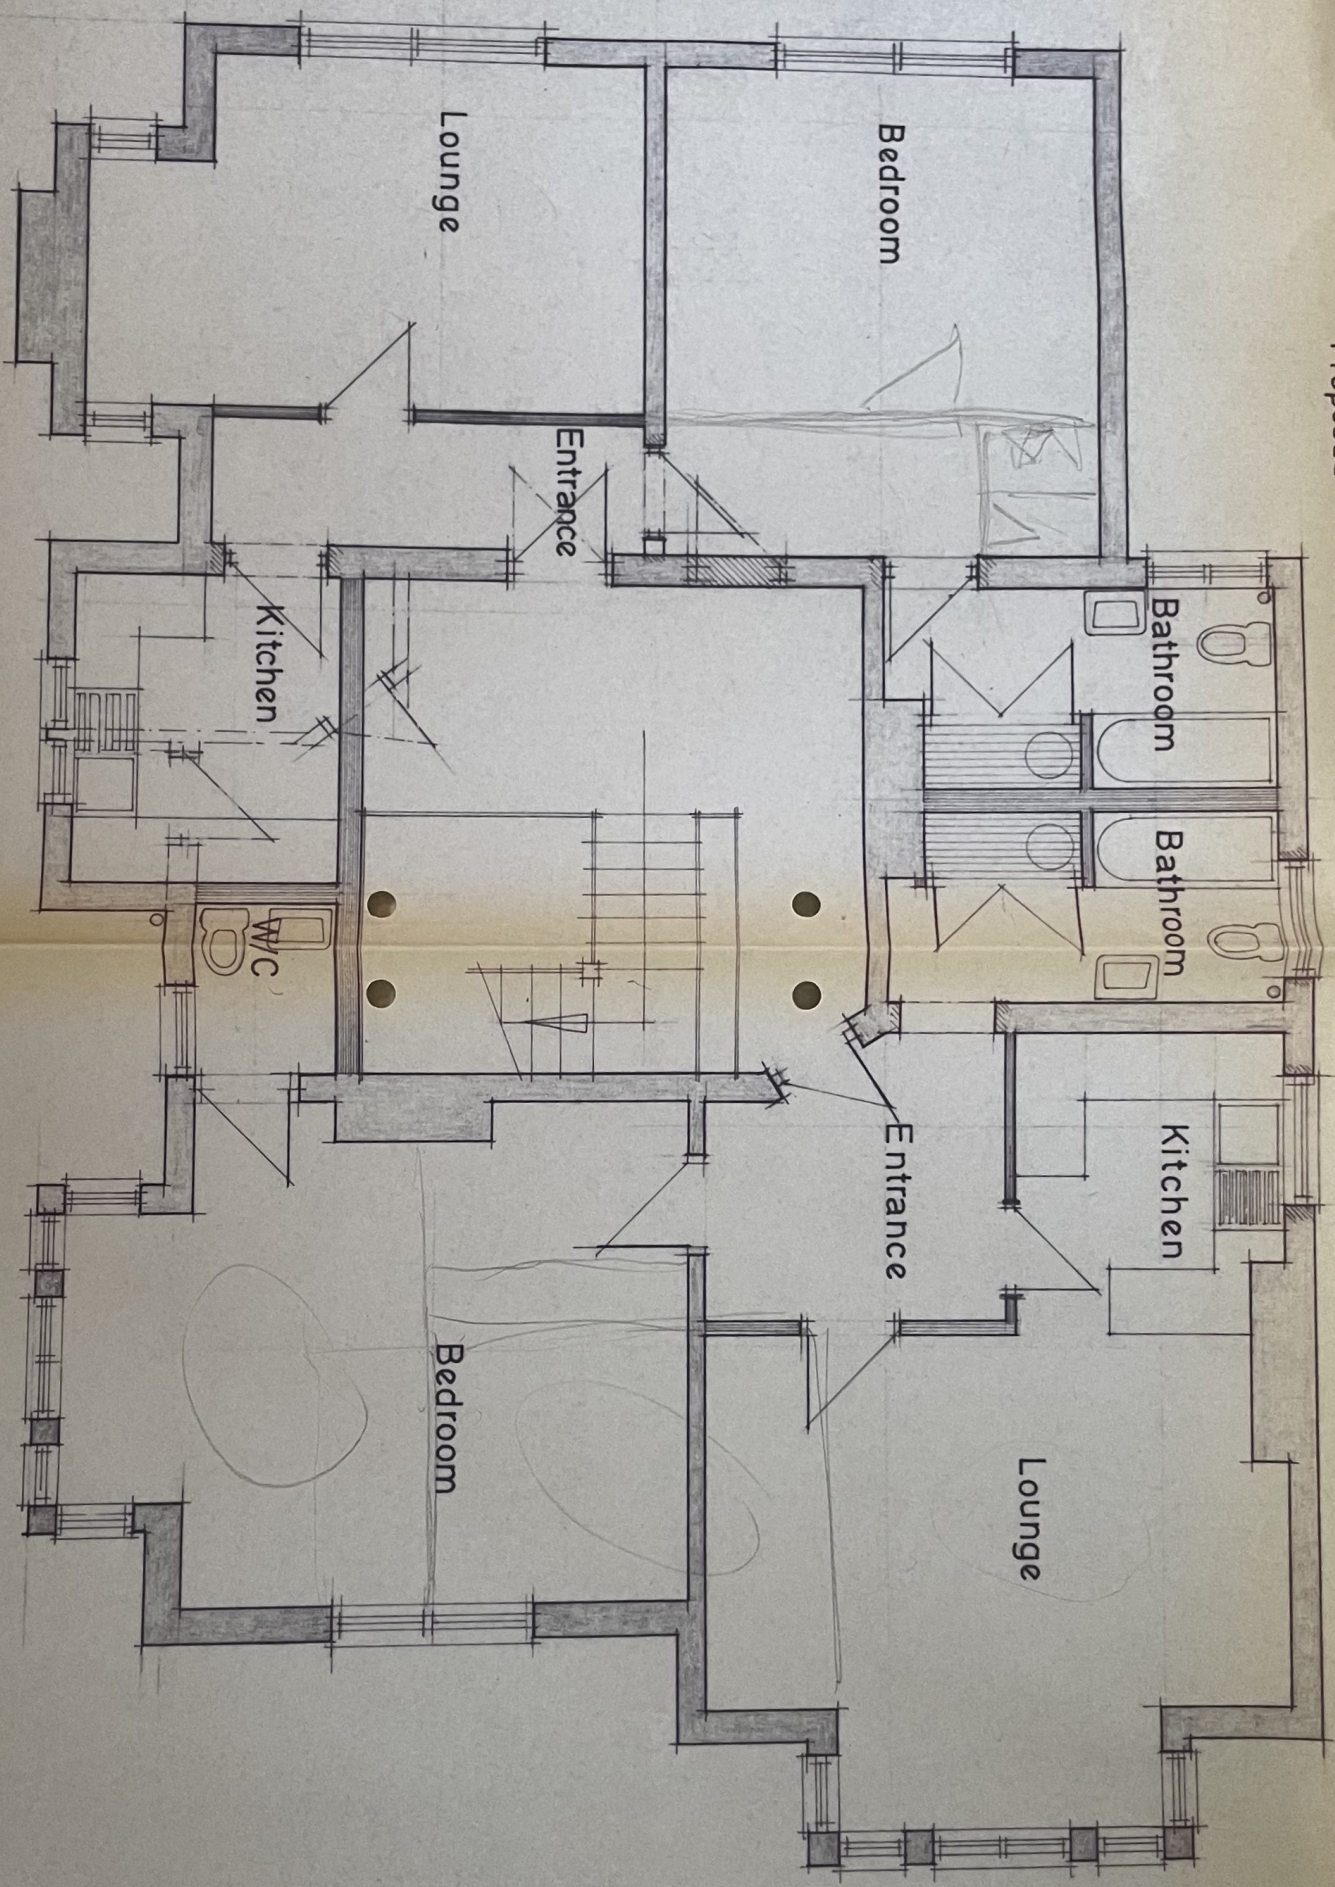

First Floor Plan