


NOTES:  
 1. THIS DRAWING IS COPYRIGHT AND SHOULD NOT BE REPRODUCED WITHOUT PERMISSION.  
 2. THIS DRAWING IS TO BE READ IN CONJUNCTION WITH THE PROJECT'S DRAWINGS AND SPECIFICATIONS ARE TO BE BROUGHT TO THE ATTENTION OF BOTH PARTIES IMMEDIATELY.  
 3. ANY DIMENSIONS/LEVELS INDICATED "M.A." REFER TO ASSUMED/EXISTING DIMENSIONS WHICH ARE TO BE SITE CHECKED PRIOR TO THE COMMENCEMENT OF ANY WORK.

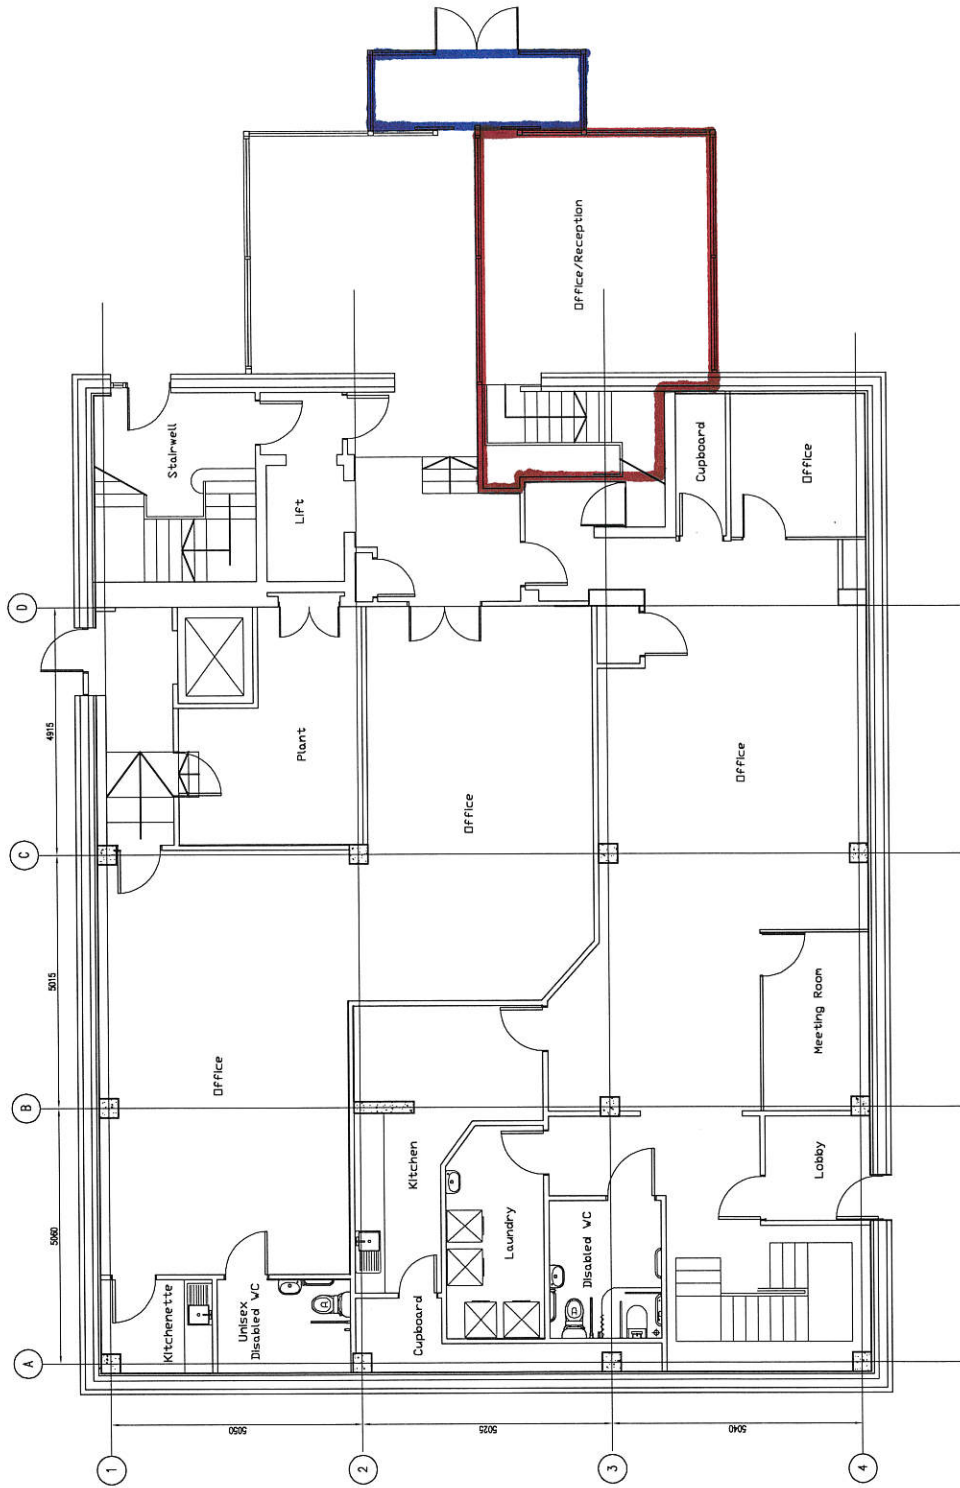


PRELIMINARY  
 NOT FOR  
 CONSTRUCTION


PI	PRELIMINARY	24/07/07	24/07/07	24/07/07														
Drawn by	Checked by	Approved by	Scale	1:50 @ A1														
ORIGINAL DRAWING SIZE - A1	X-REFS:																	
040 REF.	04-720-120-xx.dwg																	
<table border="1"> <tr> <td>Client</td> <td>PREMIER MARINE LTD</td> </tr> <tr> <td>Project</td> <td>COSEBURY MARINA SOLUTIONS</td> </tr> <tr> <td>Building</td> <td>AS BUILD</td> </tr> <tr> <td>Floor</td> <td>GROUND FLOOR</td> </tr> <tr> <td>Phase</td> <td>PRELIMINARY</td> </tr> <tr> <td>Contract No.</td> <td>06-720-120</td> </tr> <tr> <td>Structural Engineers</td> <td>06-720-120 P1</td> </tr> </table>					Client	PREMIER MARINE LTD	Project	COSEBURY MARINA SOLUTIONS	Building	AS BUILD	Floor	GROUND FLOOR	Phase	PRELIMINARY	Contract No.	06-720-120	Structural Engineers	06-720-120 P1
Client	PREMIER MARINE LTD																	
Project	COSEBURY MARINA SOLUTIONS																	
Building	AS BUILD																	
Floor	GROUND FLOOR																	
Phase	PRELIMINARY																	
Contract No.	06-720-120																	
Structural Engineers	06-720-120 P1																	

**HAMIL DAVES LIMITED**  
 Consulting Civil  
 Structural Engineers  
 Telephone: 01488 893 666

- NOTES:
1. THIS DRAWING IS COPYRIGHT AND SHOULD NOT BE REPRODUCED WITHOUT APPROVAL.
  2. THIS DRAWING IS TO BE USED IN CONJUNCTION WITH THE ARCHITECT'S DRAWINGS. ANY DISCREPANCIES ARE TO BE BROUGHT TO THE ATTENTION OF BOTH PARTIES IMMEDIATELY.
  3. ANY DIMENSIONS/LEVELS INDICATED "M.A." REFER TO ASSUMED/EXISTING DIMENSIONS WHICH ARE TO BE SITE CHECKED PRIOR TO THE COMMENCEMENT OF ANY WORK.

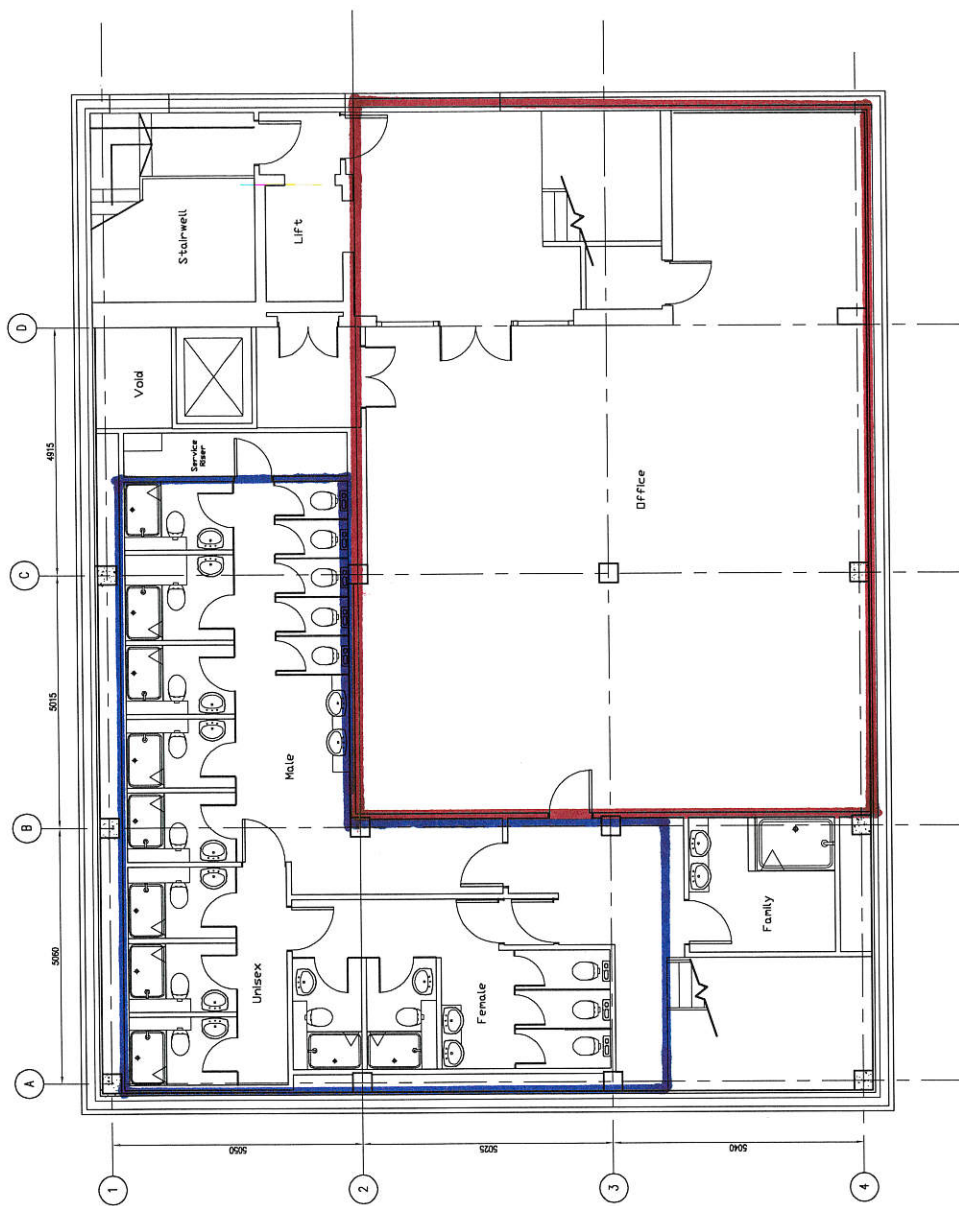

PRELIMINARY  
NOT FOR  
CONSTRUCTION

PI	PRELIMINARY	REVISED BY	REVISED DATE	REVISED BY	REVISED DATE
Project	PREMIER MARINAS LTD	Checked by		Checked by	
Original Drawing Size	A1	Scale	1:50 @ A1		
QD REF.	04-729-120-xx.dwg	X-REFS:			
 <b>HAMIL DAVIES LIMITED</b> CONSULTING ENGINEERS Structural Engineers					
Project: PREMIER MARINAS LTD Client: COSPORT MARINA RELATIONS Building: THE BUILT FIRST FLOOR Drawing: PRELIMINARY Drawing No: 04-729-120-xx.dwg Drawing Date: 06-729-121					