


PLAN 1

THIS COPY HAS BEEN PRODUCED SPECIFICALLY FOR LAND AND PROPERTY SEARCH PURPOSES ONLY. NO FURTHER COPIES MAY BE MADE

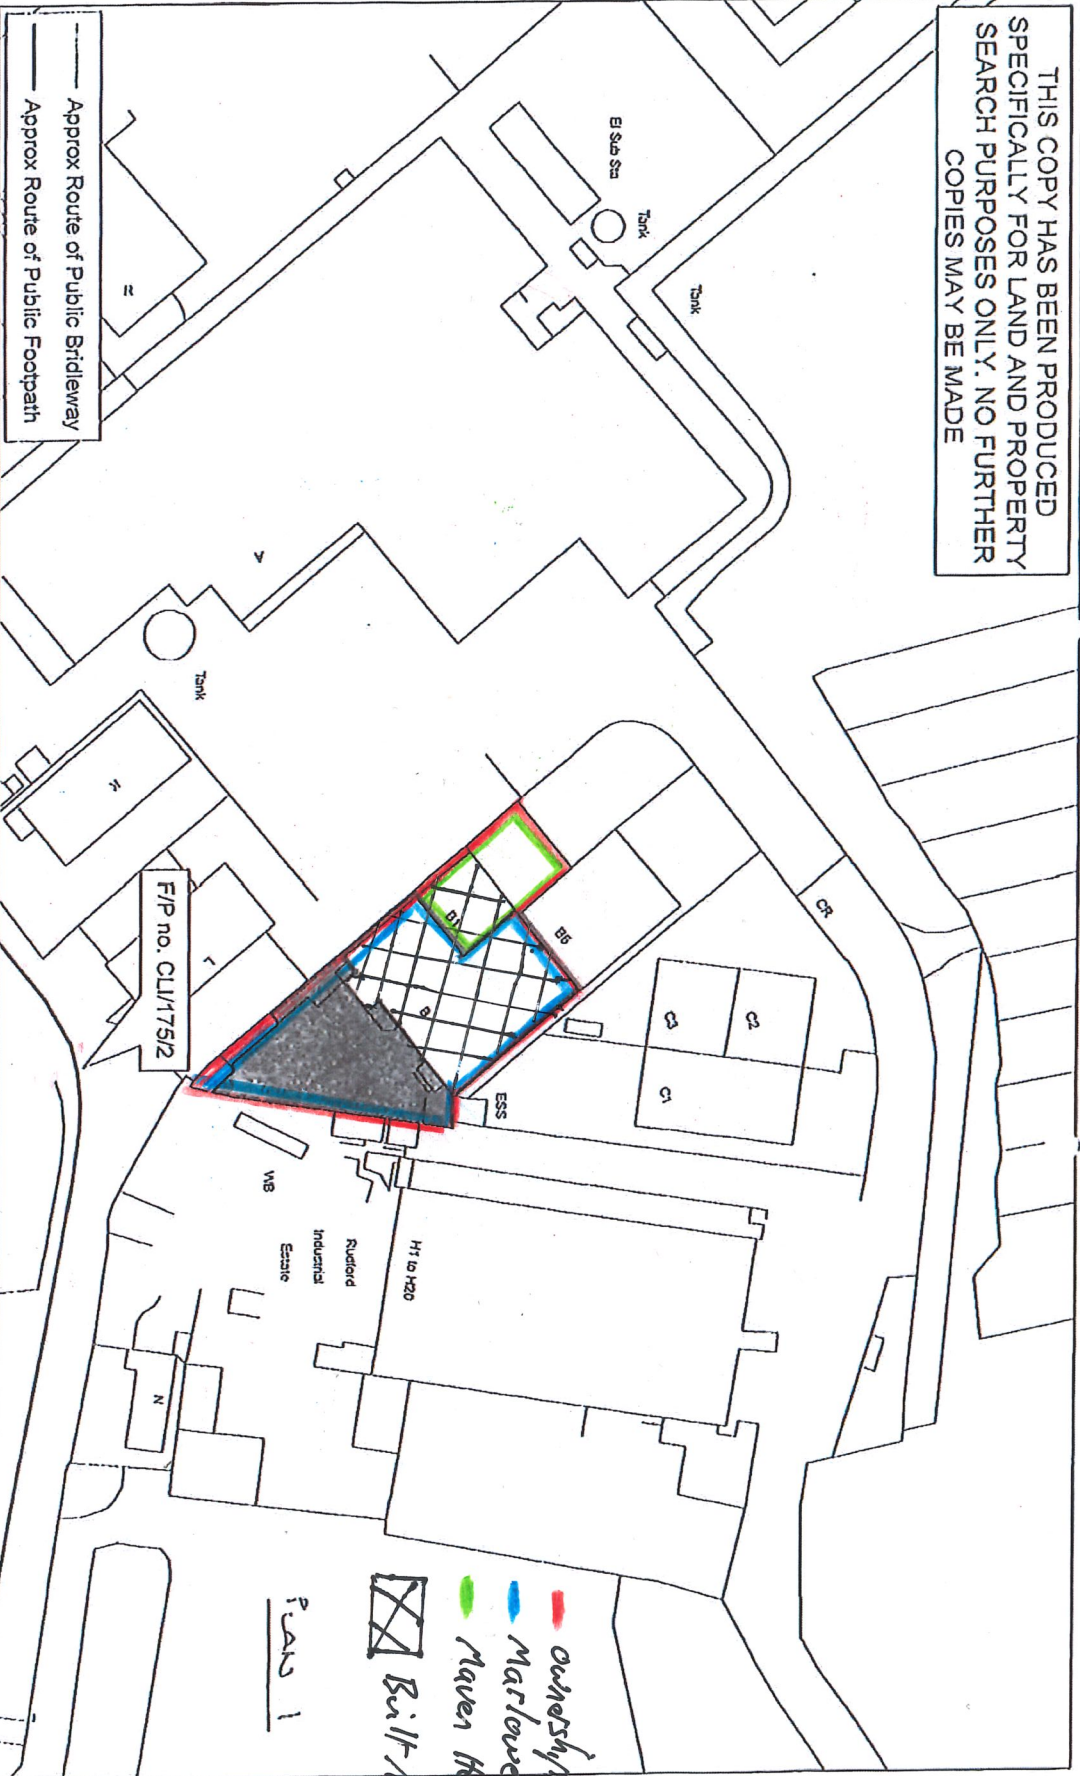

— Approx Route of Public Bridleway
 — Approx Route of Public Footpath

Reproduced from or based upon 2008 Ordnance Survey mapping with permission of the Controller of HMSO © Crown Copyright reserved. Unauthorised reproduction infringes Crown copyright and may lead to prosecution or civil proceedings
 West Sussex County Council Licence No. 130023447

Marlowe House, Rudford Industrial Estate, Ford, Arundel, BN18 0BD
 Local Development

Ownership
 Marlowe House
 Maren House
 Built Area.

PLAN 1

N
 1:1,250

[Handwritten signature]