



WITTERINGS FITNESS UNIT J
Existing – Ground Floor

Scale – 1:100

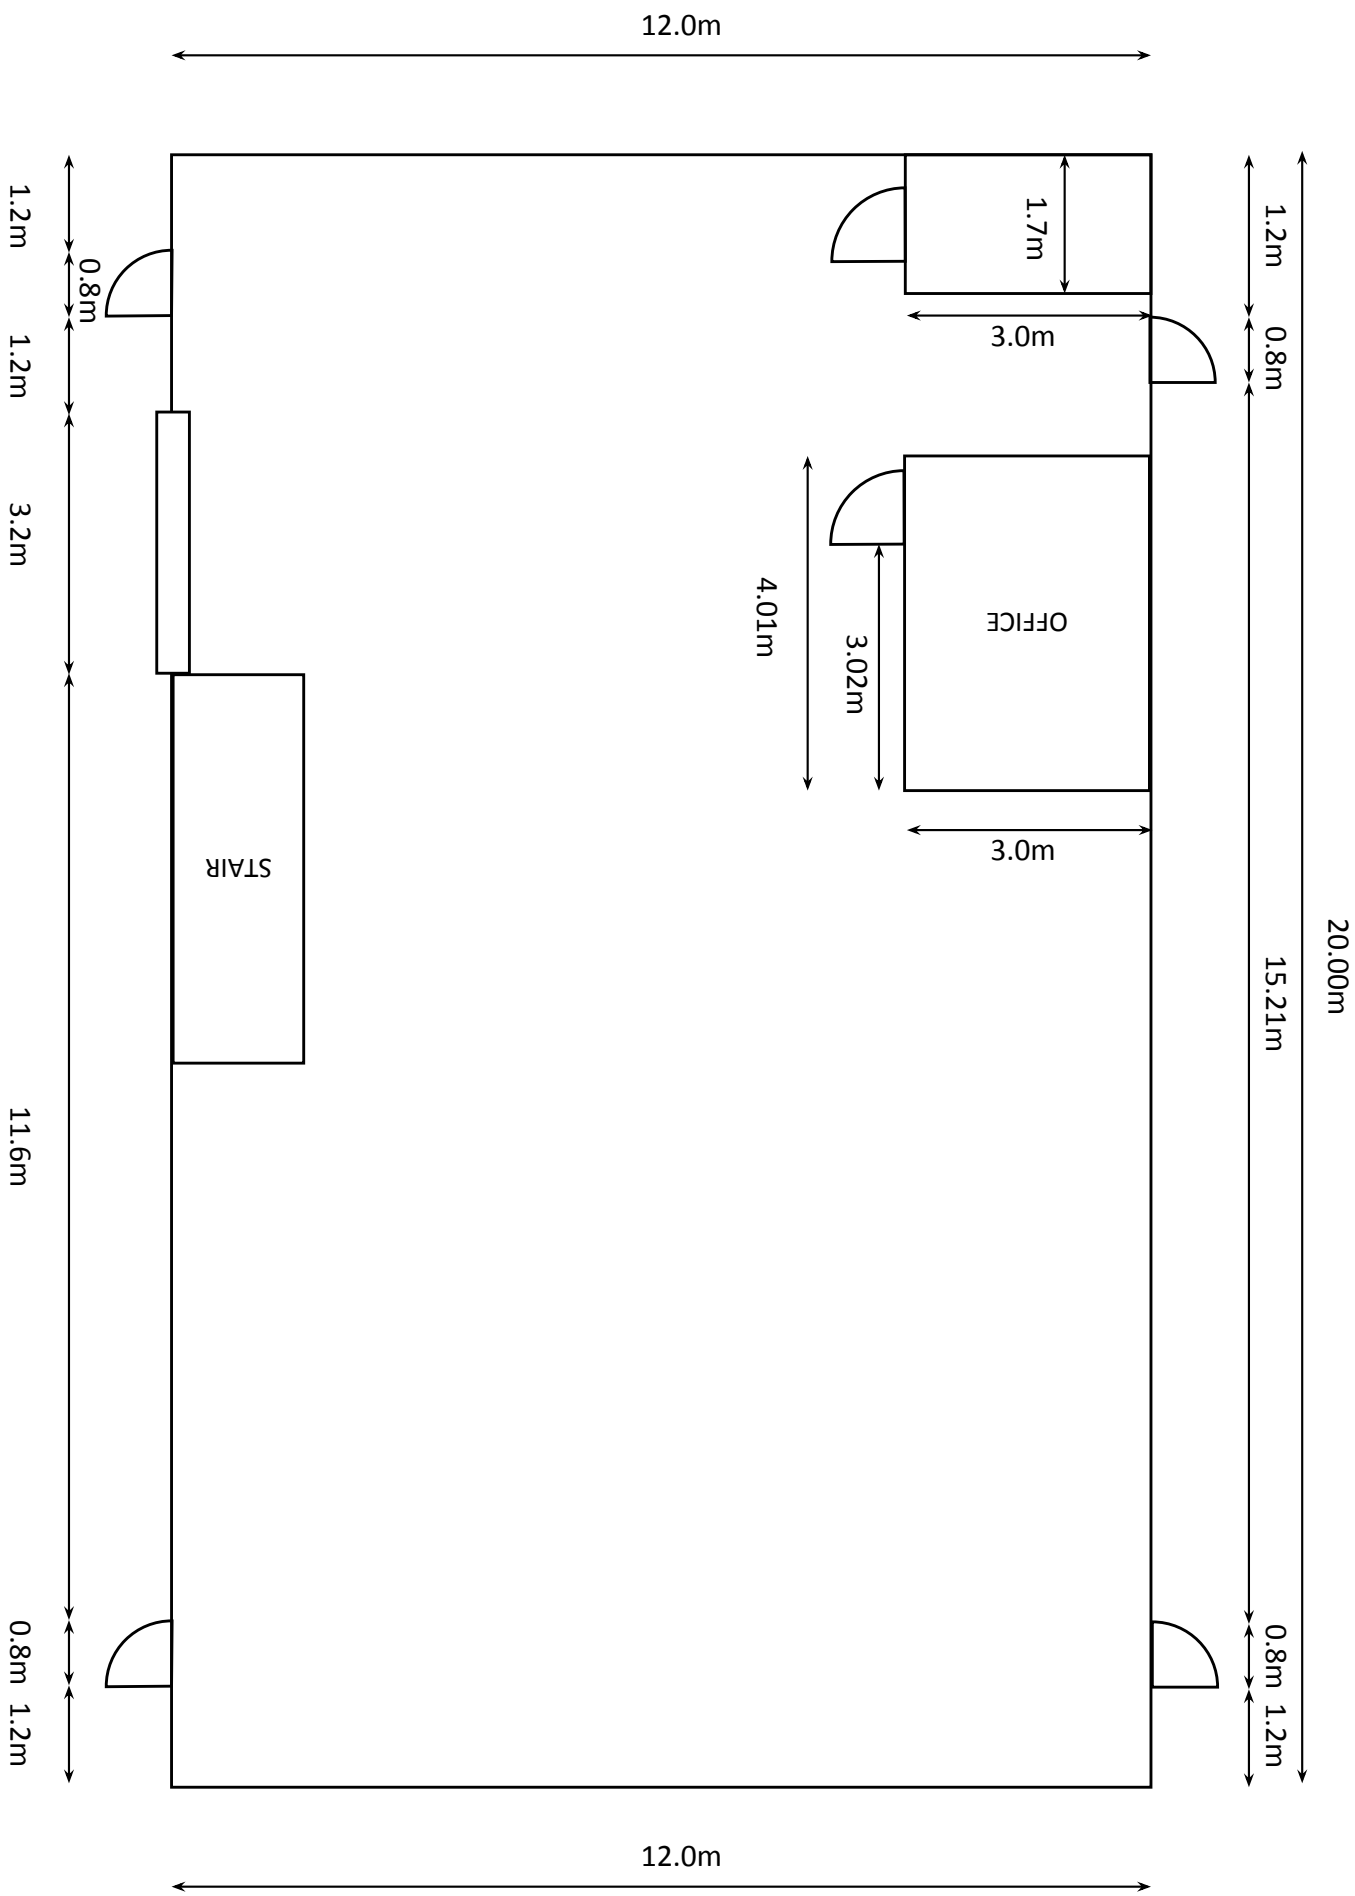


WITTERINGS FITNESS UNIT J
Proposed – Ground Floor

Scale – 1:100

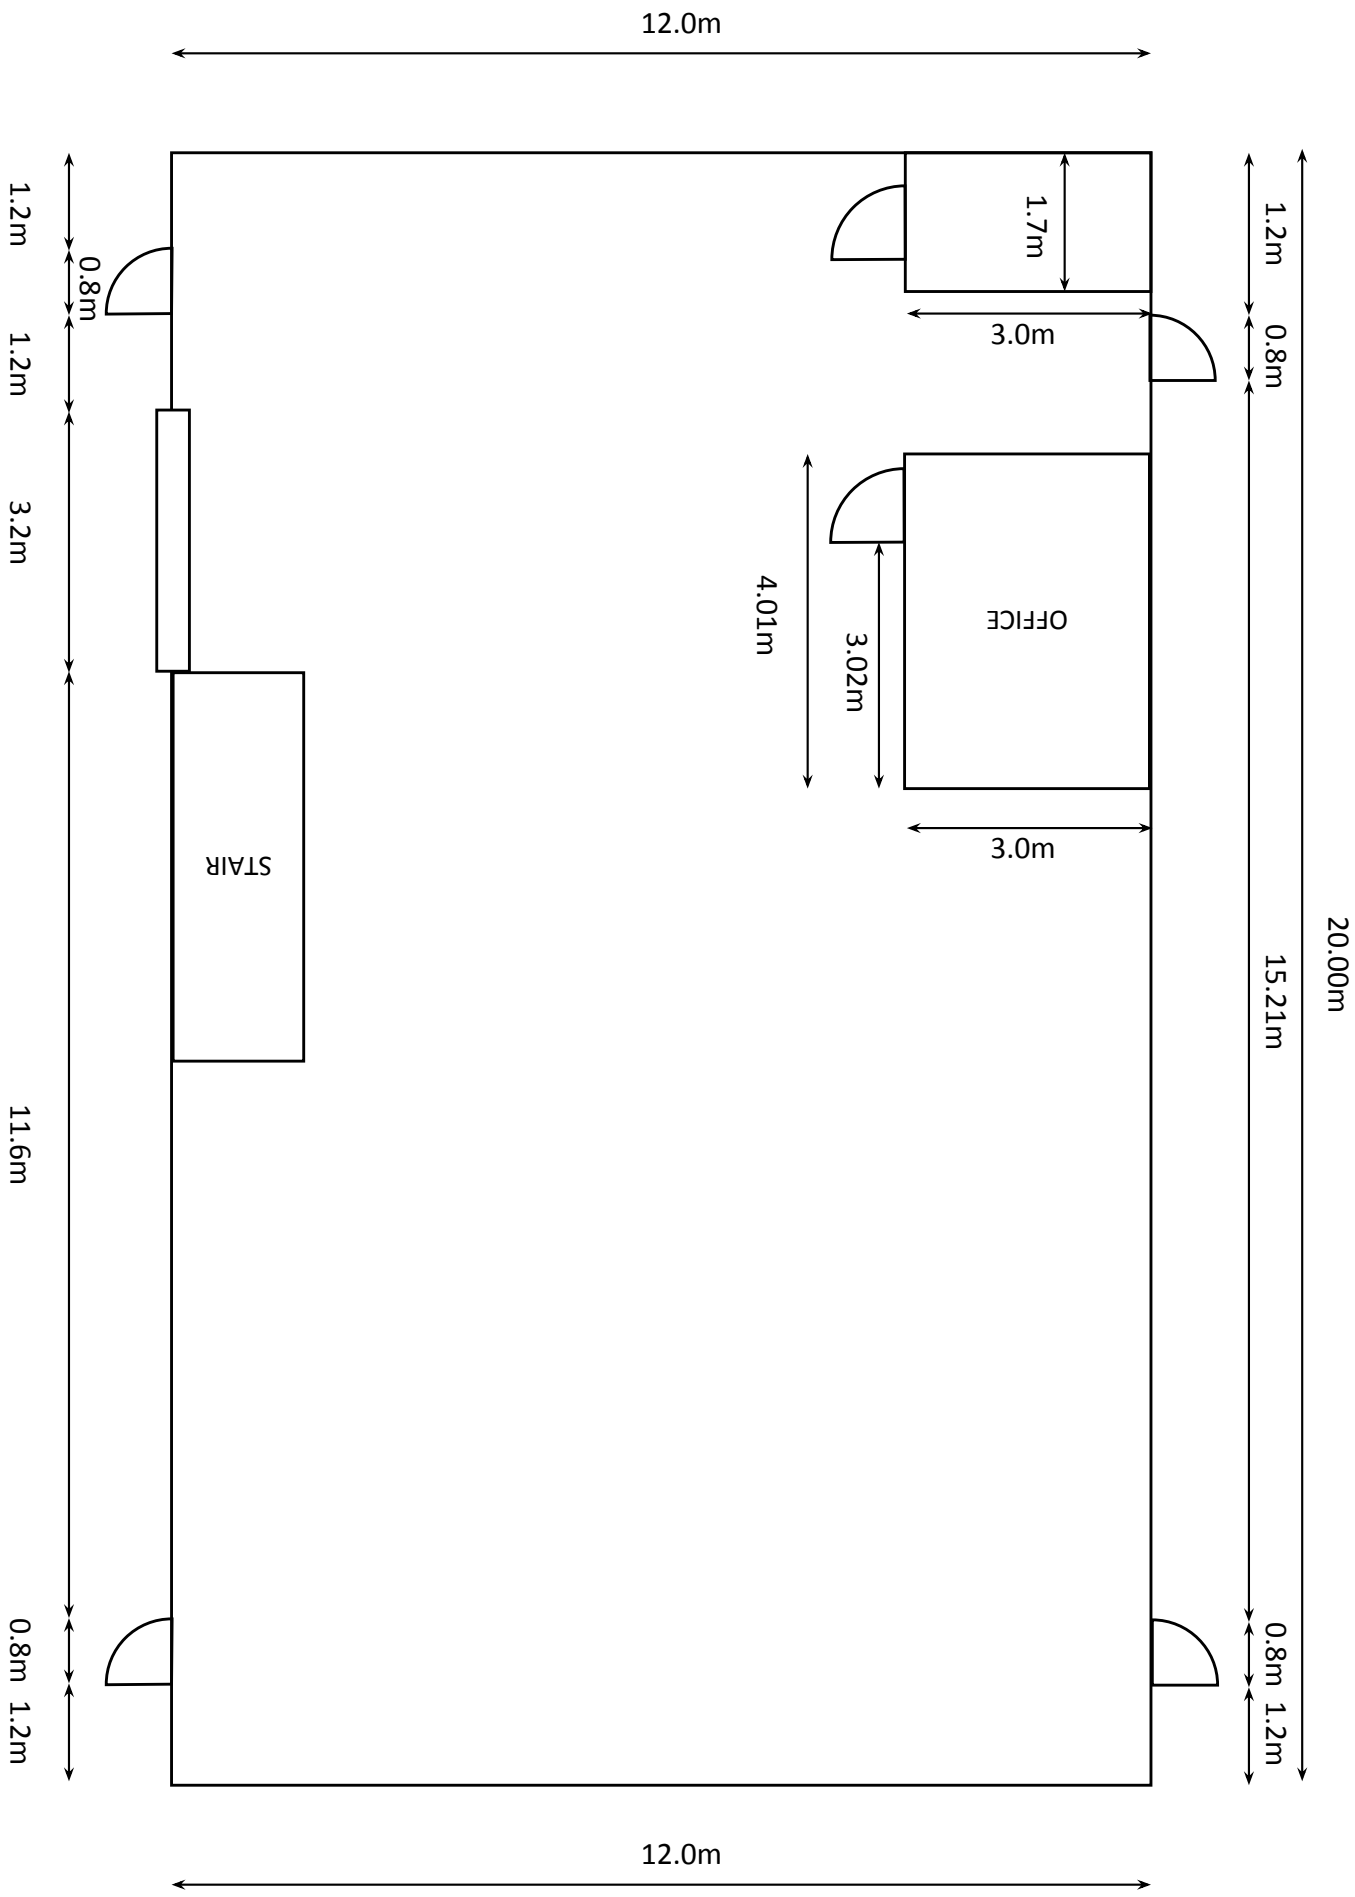

WITTERINGS FITNESS UNIT J
Proposed – Upper Floor

Scale – 1:100

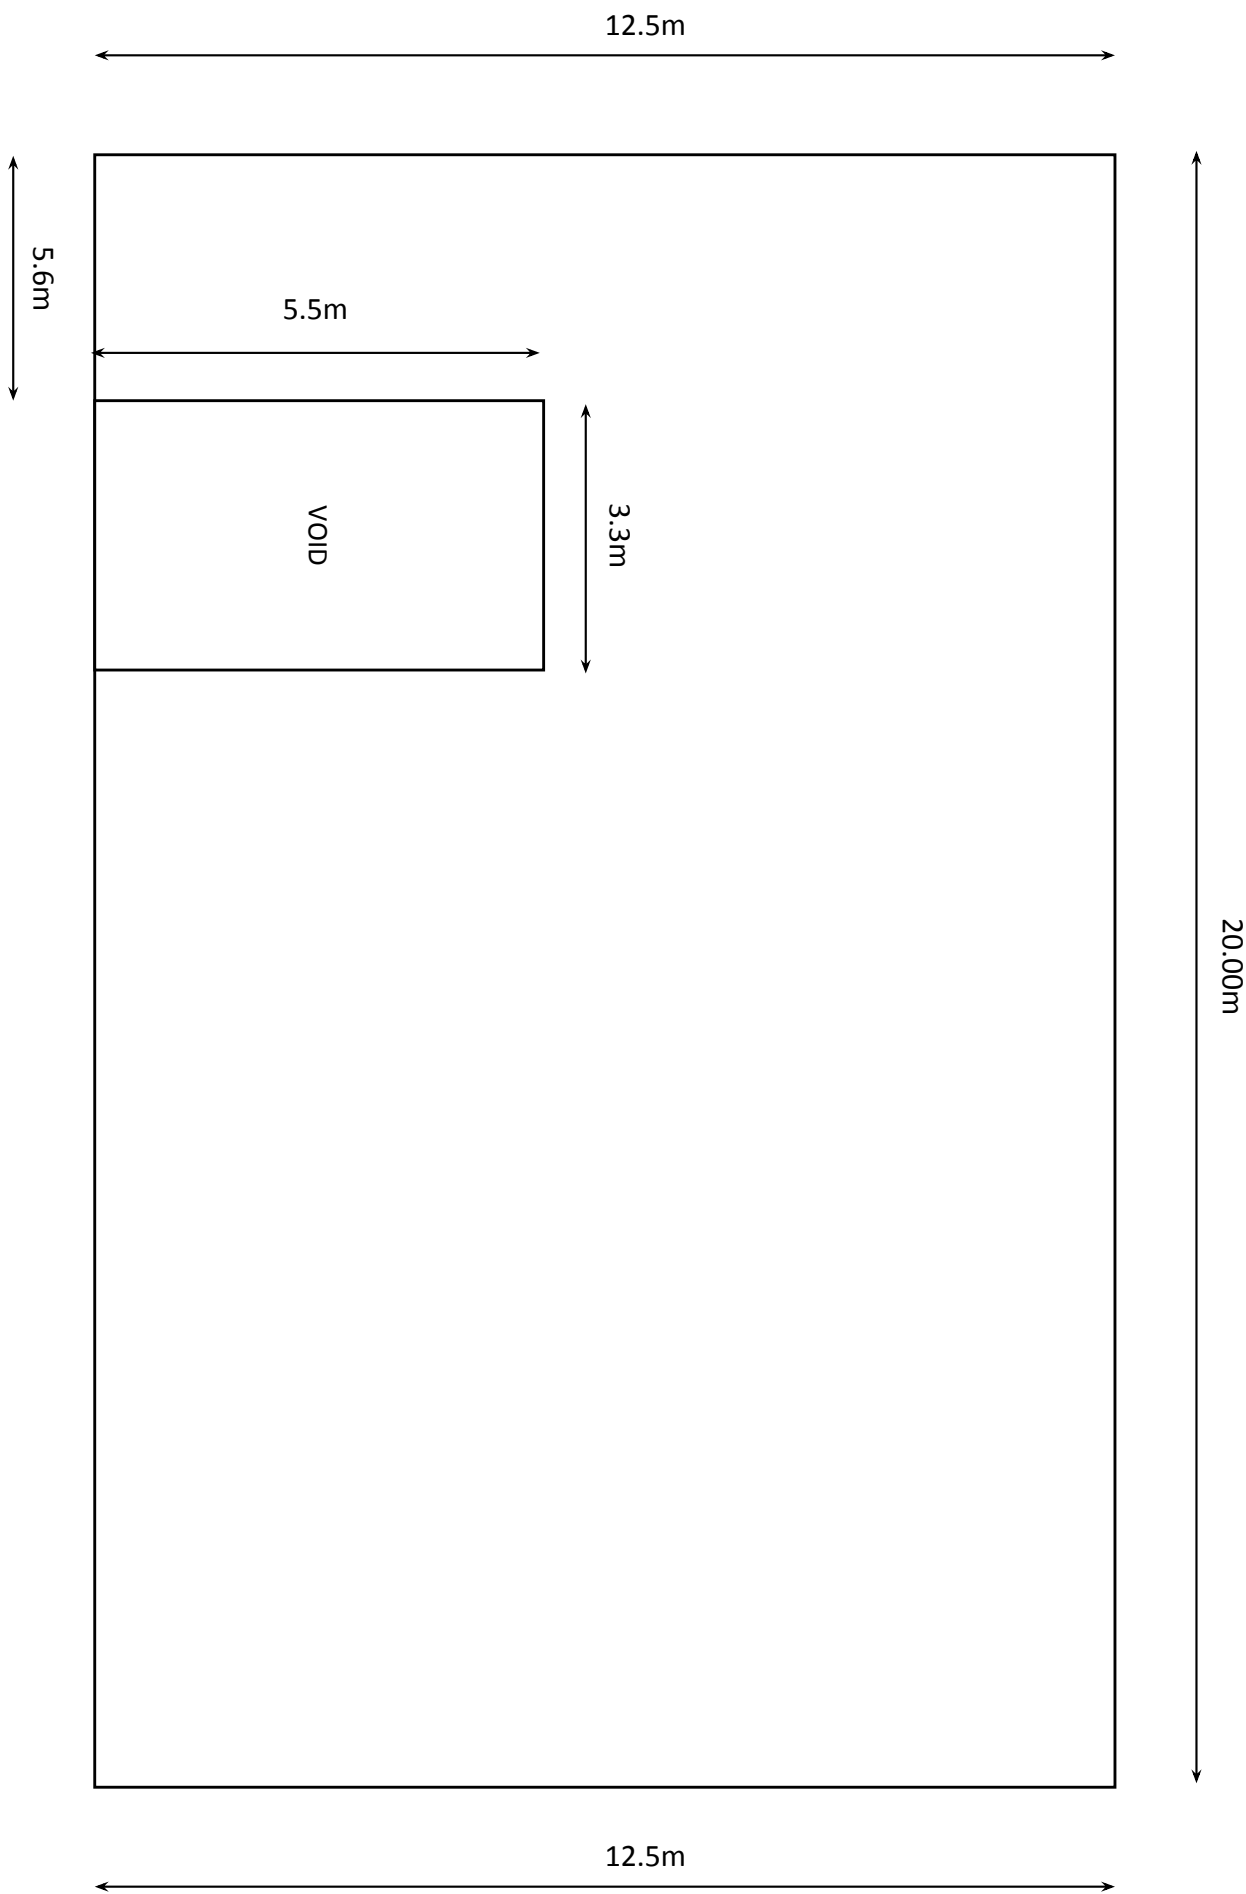

WITTERINGS FITNESS UNIT J
Existing – Upper Floor

Scale – 1:100

