


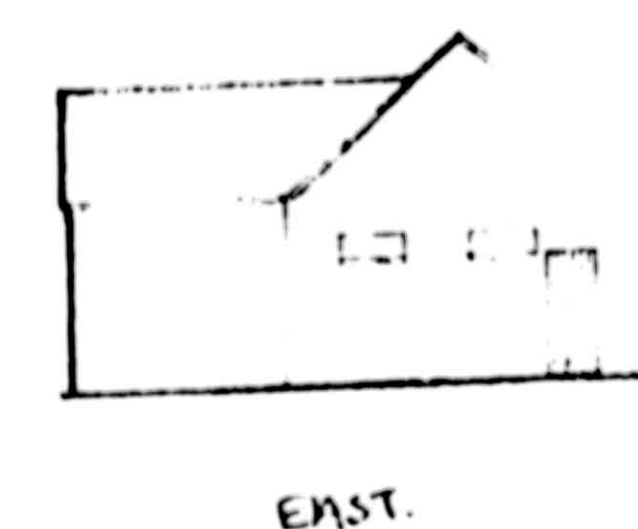
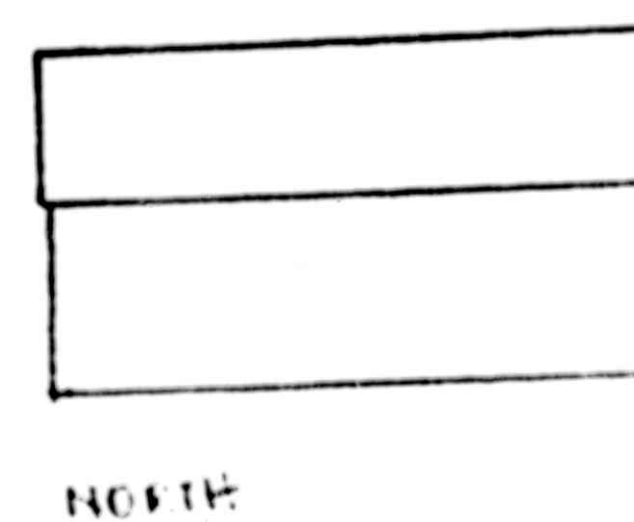
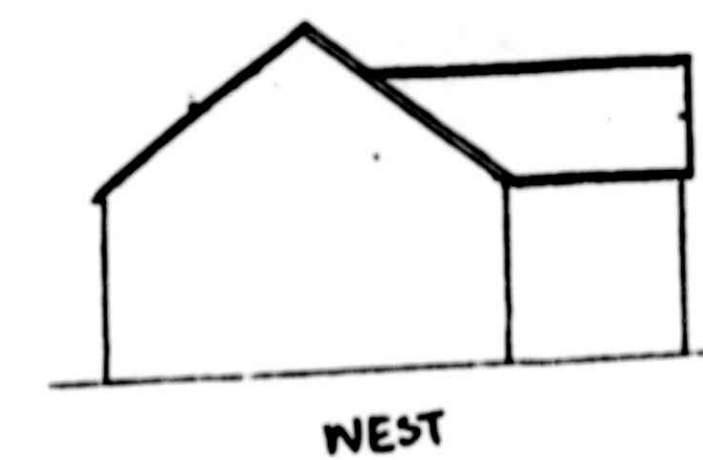


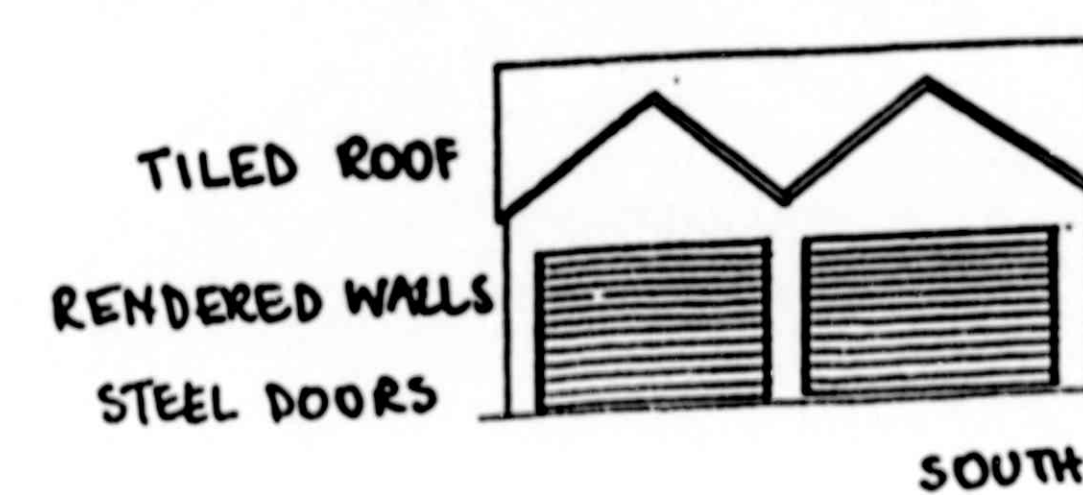

ELEVATIONS @ 1:250 SCALE.

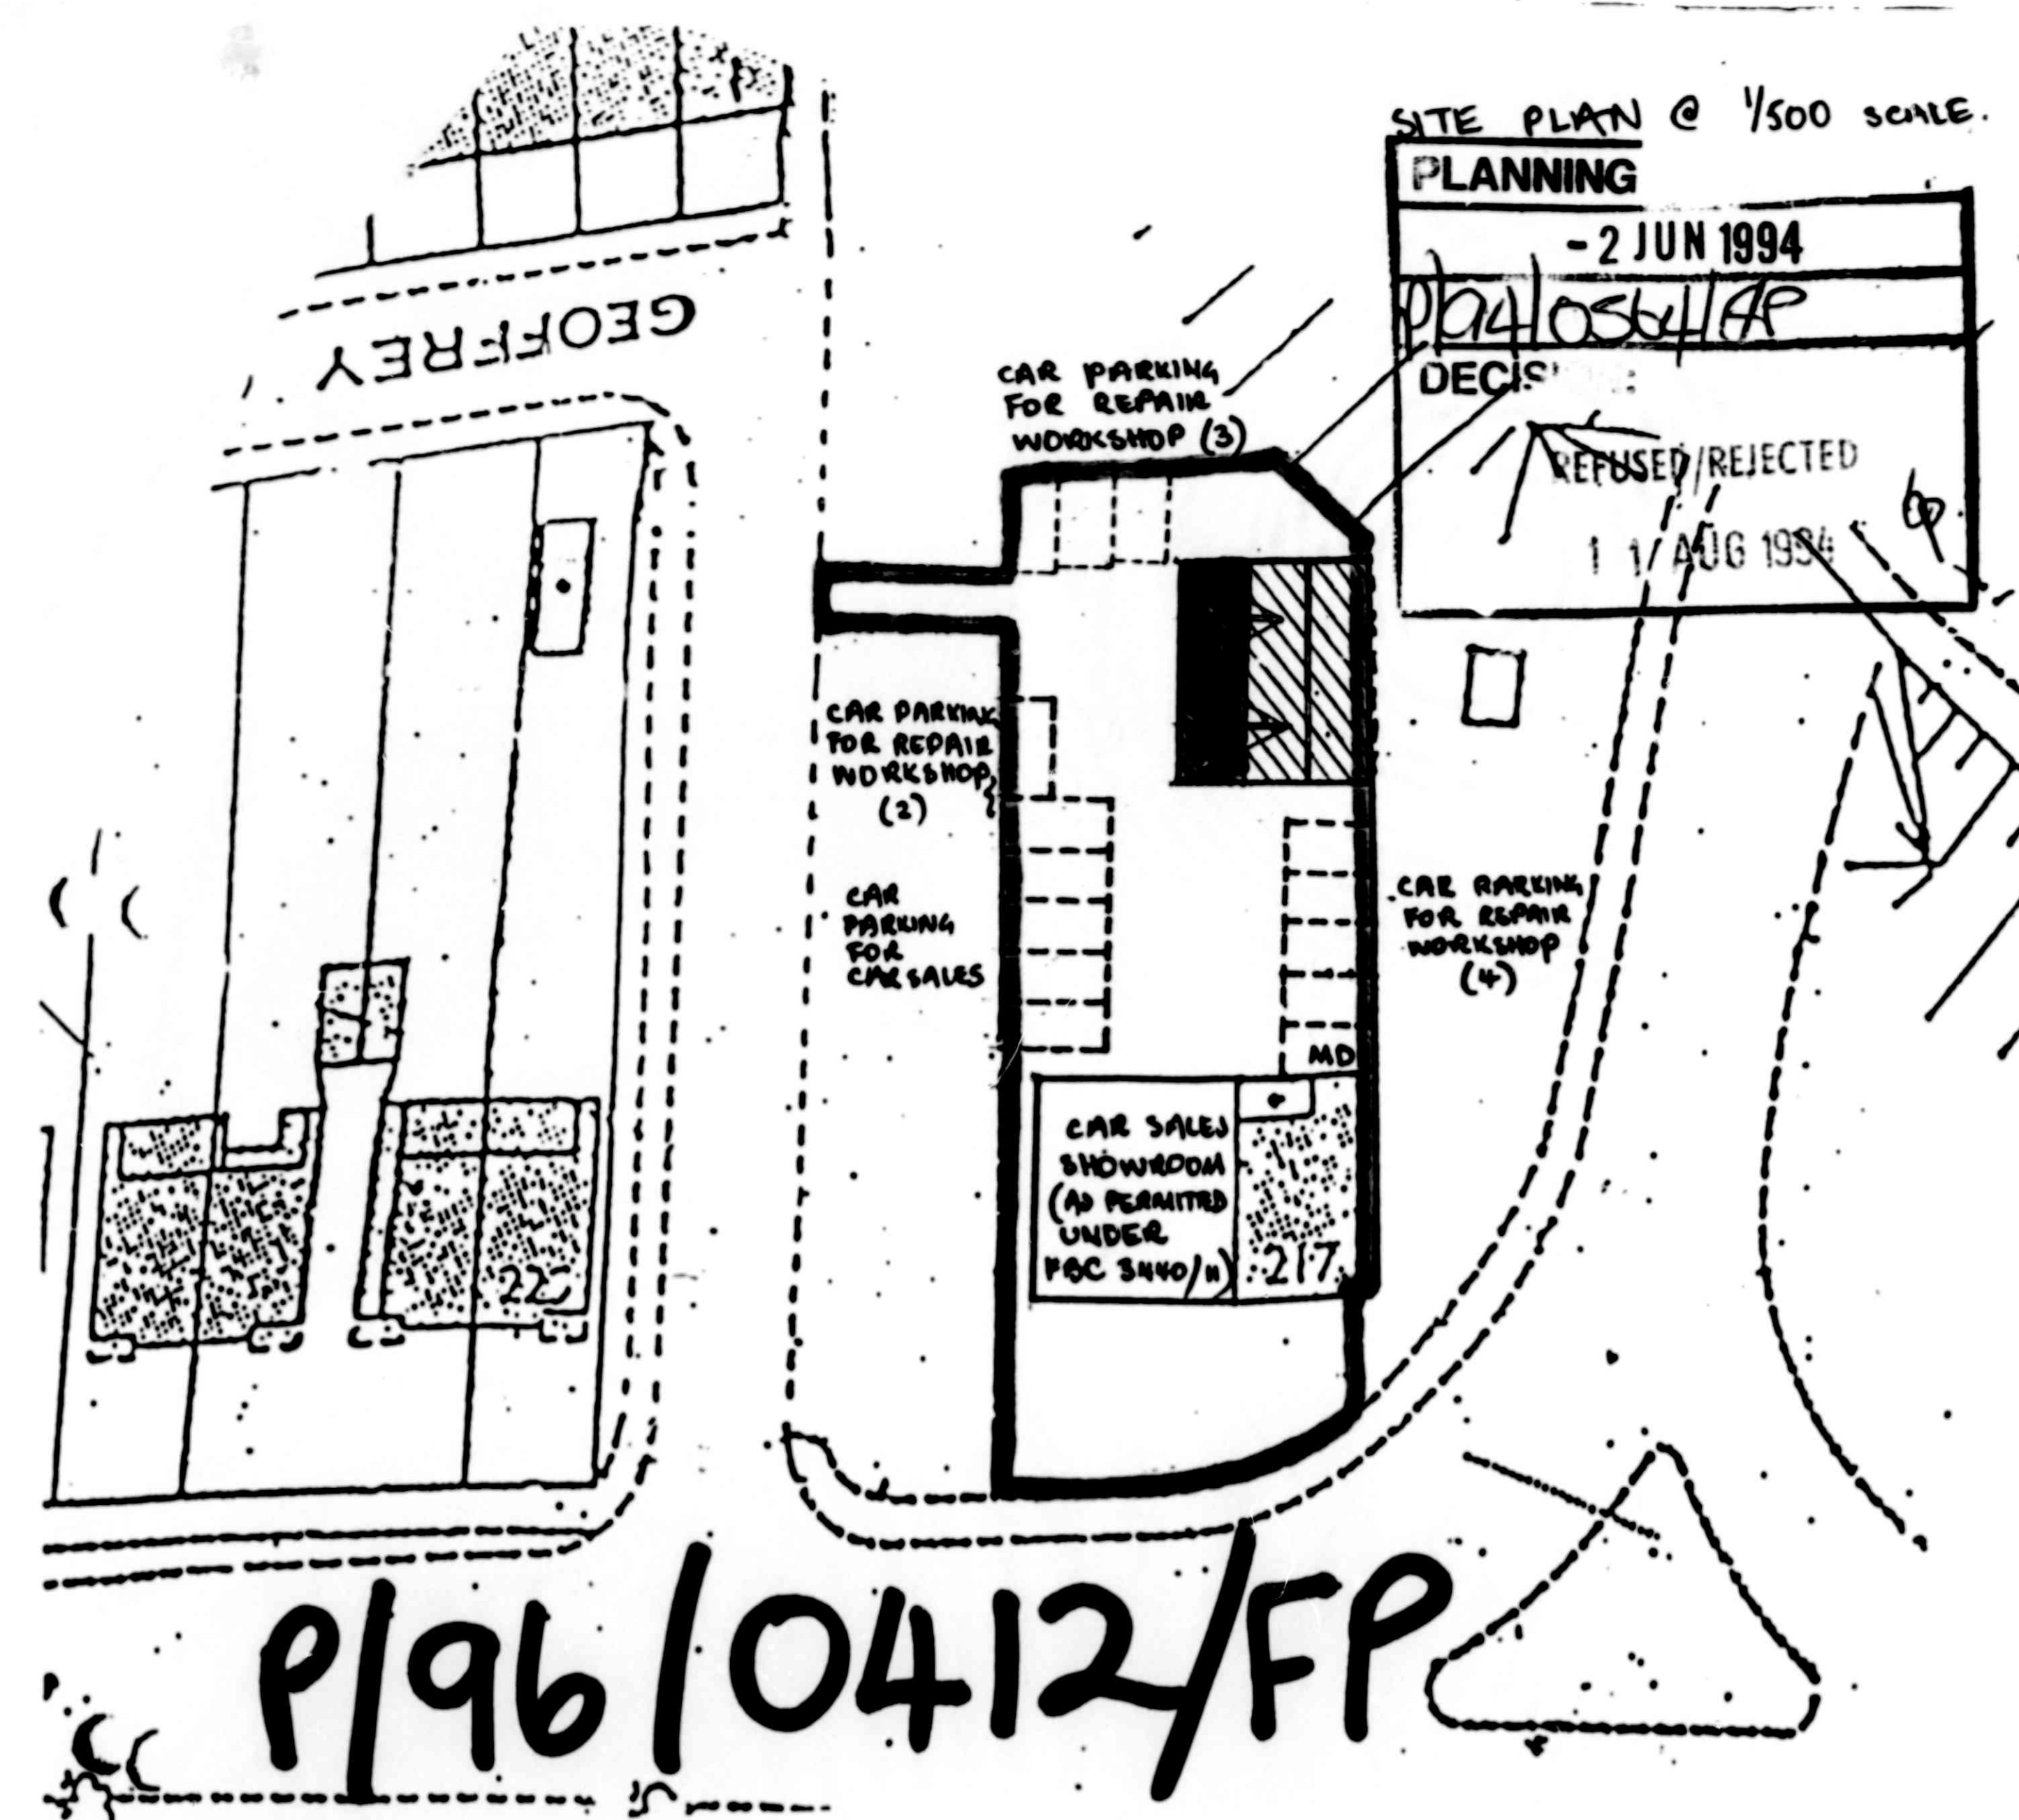

SCALES

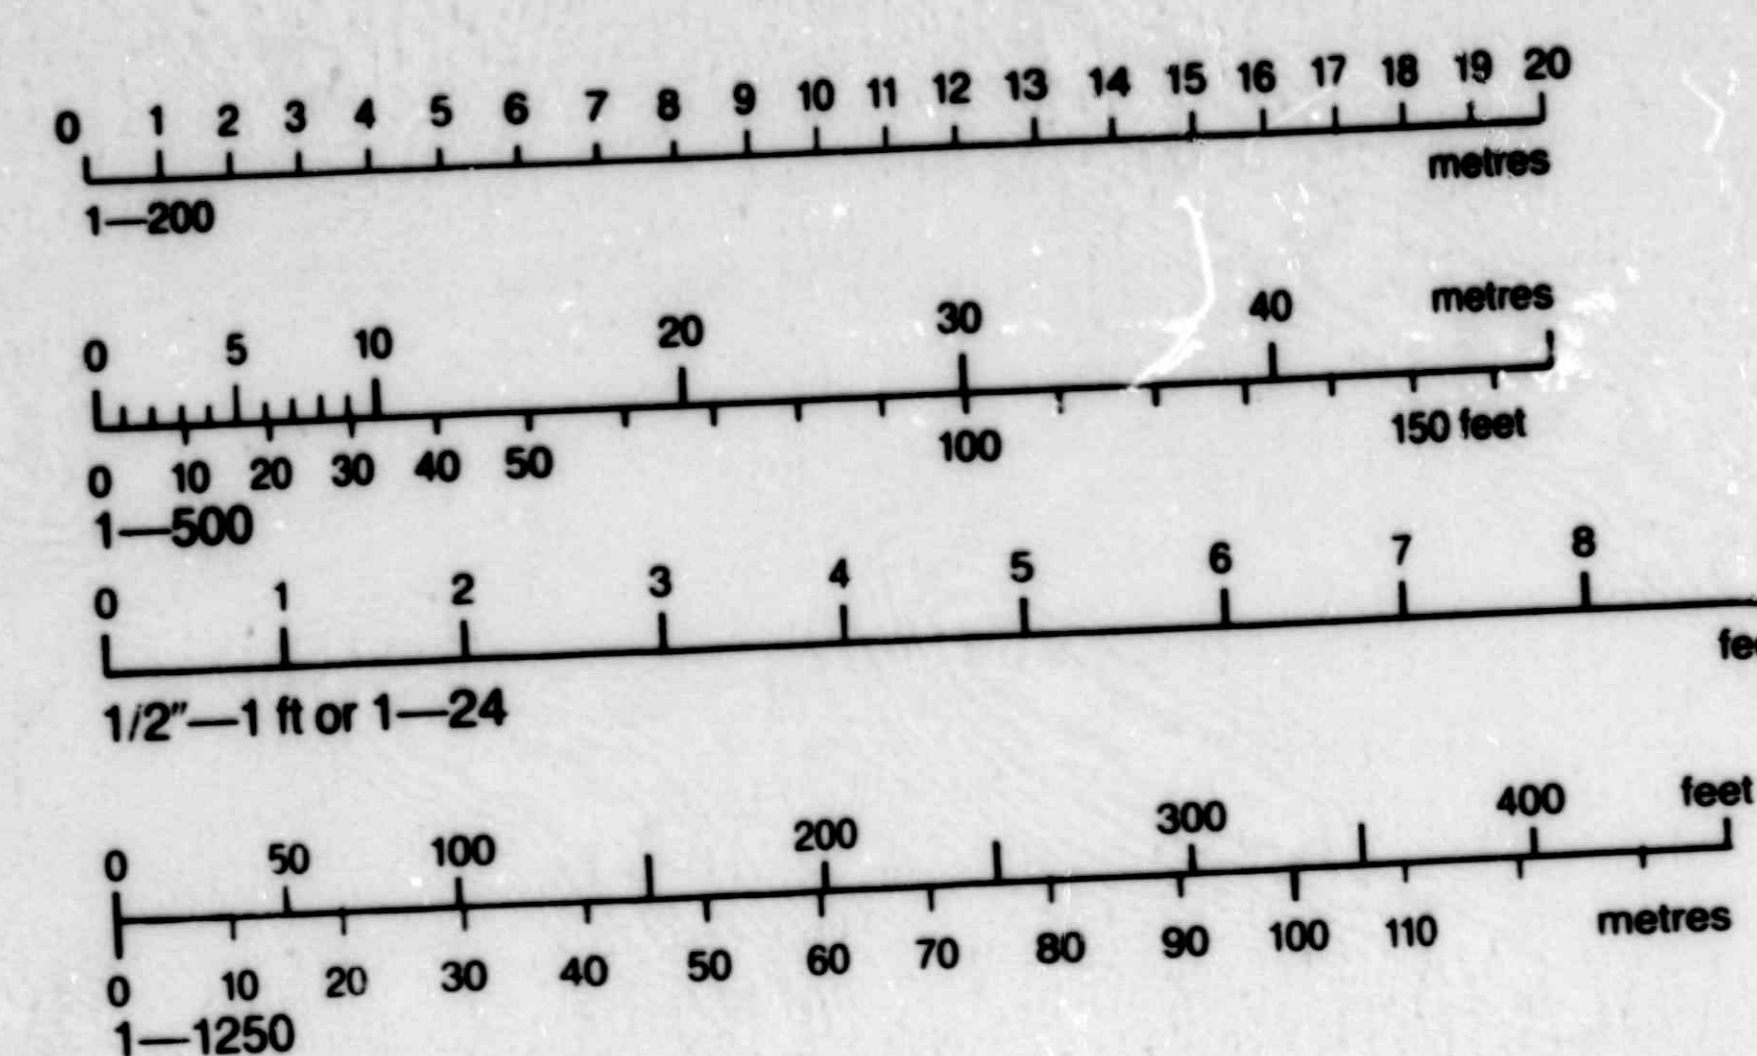