



NOTES:
1. THIS DRAWING NOT TO BE SCALED, FIGURED DIMENSIONS ONLY TO BE TAKEN.
2. SHOULD ANY DISCREPANCIES BE FOUND WITH THIS DRAWING, PLEASE INFORM THIS OFFICE.
3. COPYRIGHT OF THIS DRAWING IS OWNED BY JM ARCHITECTS.

STRUCTURAL INFORMATION INDICATIVE ONLY. TO BE CONFIRMED BY STRUCTURAL ENGINEER.


REFER TO STRUCTURAL ENGINEER'S DRAWINGS FOR LOCATIONS OF BRACING & WINDPOSTS.

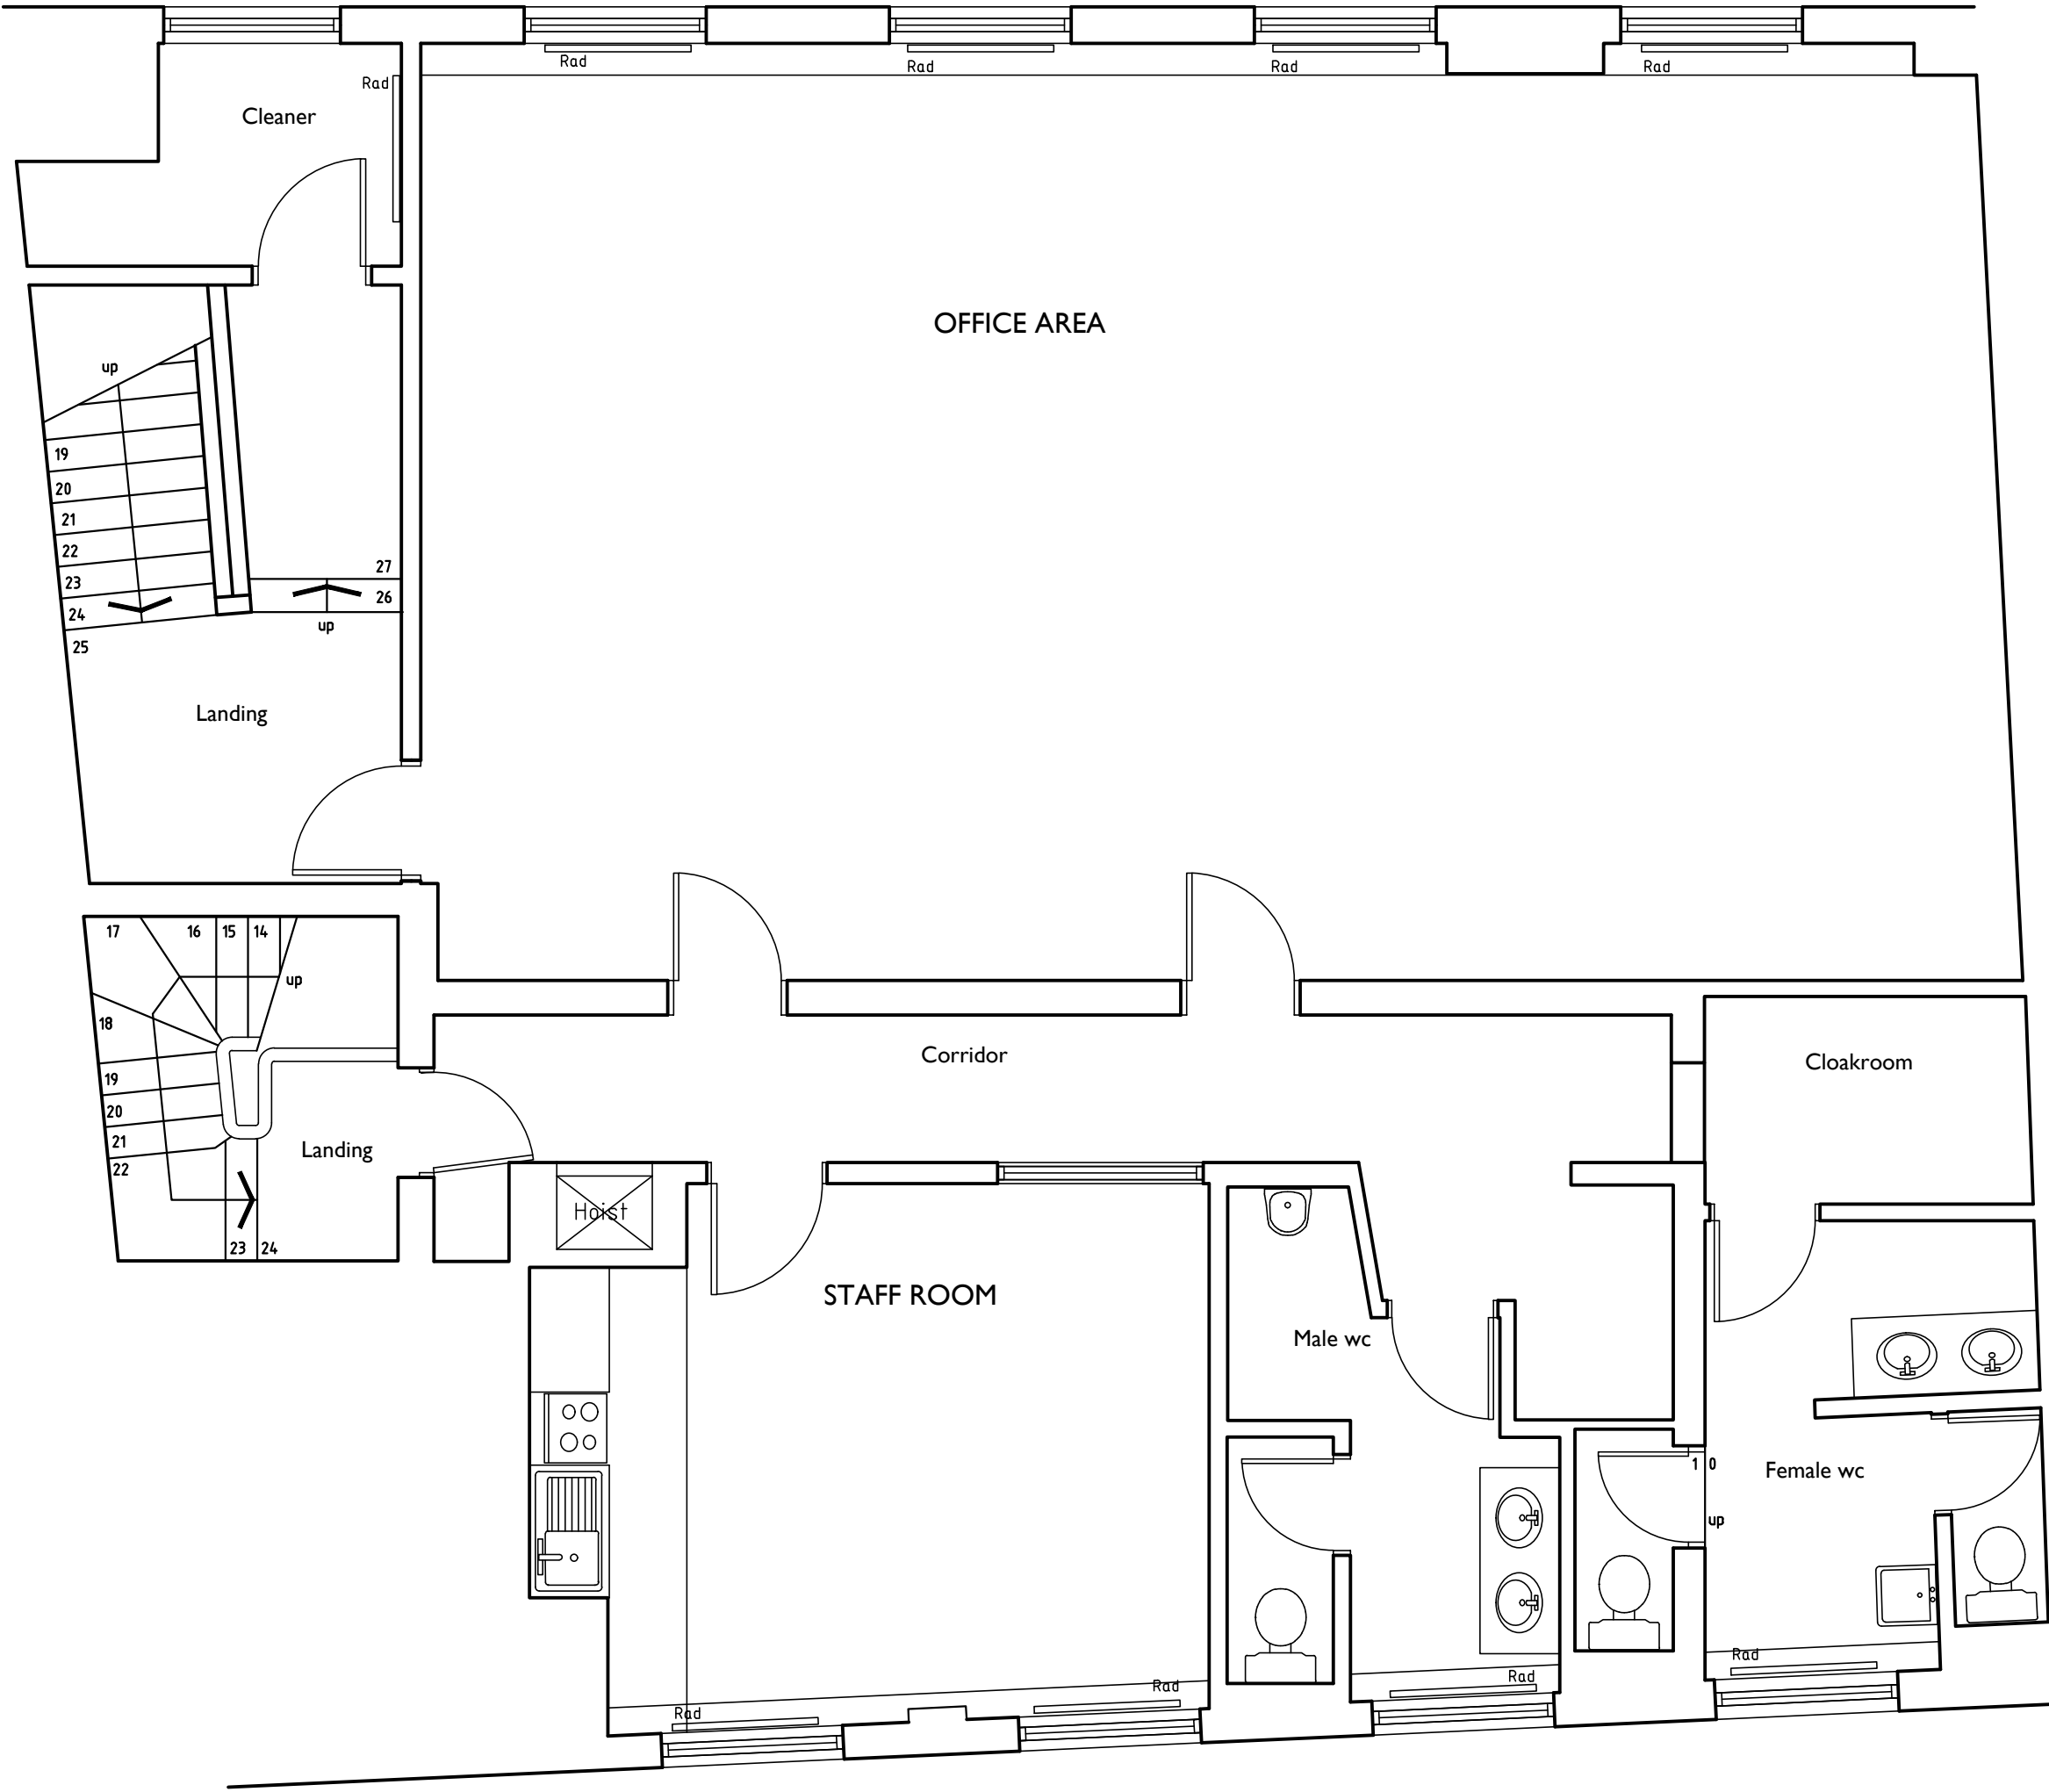

First Floor

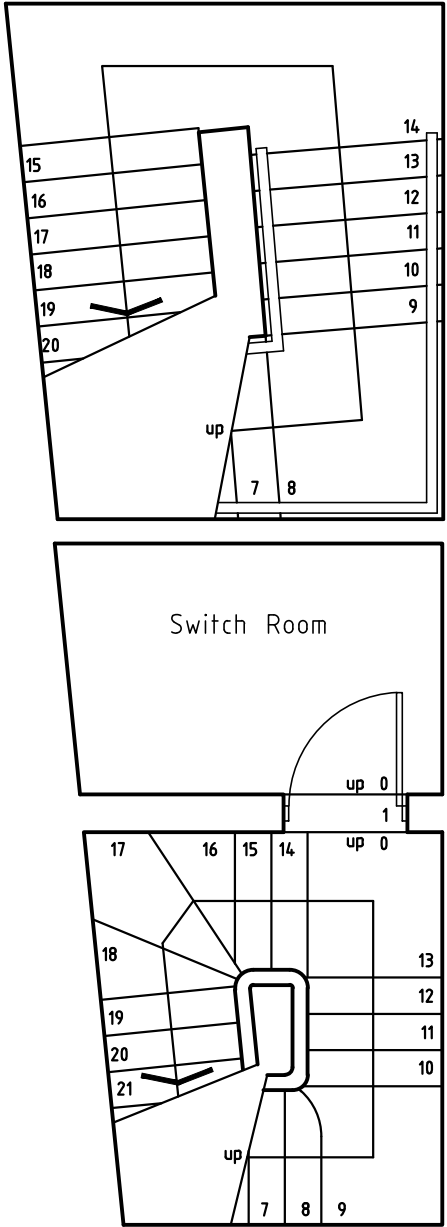

Mezzanine Floor

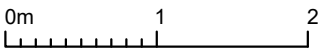

REV.	DESCRIPTION	DATE	DRAWN BY	CHECKED BY
------	-------------	------	----------	------------

PROJECT			
RBS Salisbury, 14 Minster Street, Salisbury, SP1 1TP			
TITLE			
EXISTING FIRST FLOOR AND MEZZANINE			
CLIENT			
ROYAL BANK OF SCOTLAND			
JOB No.	DRAWING No.	REVISION	
6402	LI(32)0004		
SCALE	DRAWN BY	CHECKED BY	DATE
1:50@A1	DA	PI	14.05.2018
STATUS			
PLANNING			

jmarchitects

12 Great Portland Street
London
W1W 8QN
T: 0207 580 5330
F: 0207 436 5348
london@jmarchitects.net
www.jmarchitects.net