




PLANS AS
EXISTING

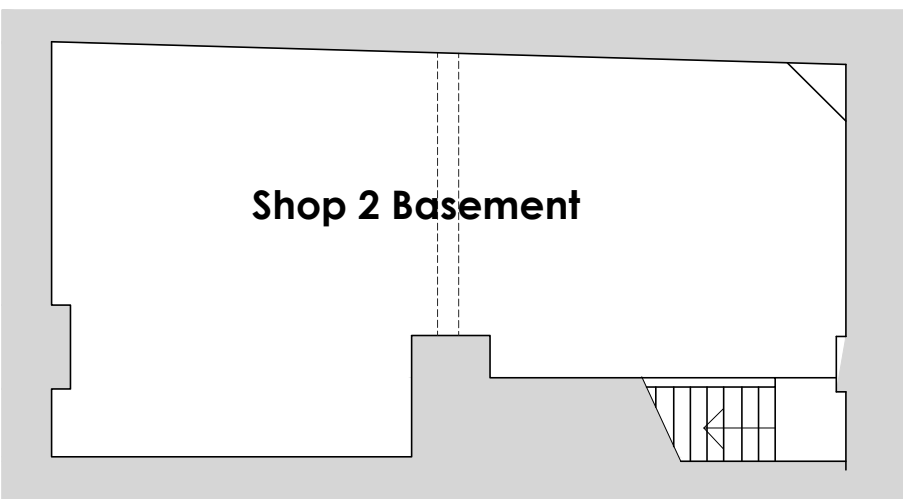


Basement (remains unchanged)

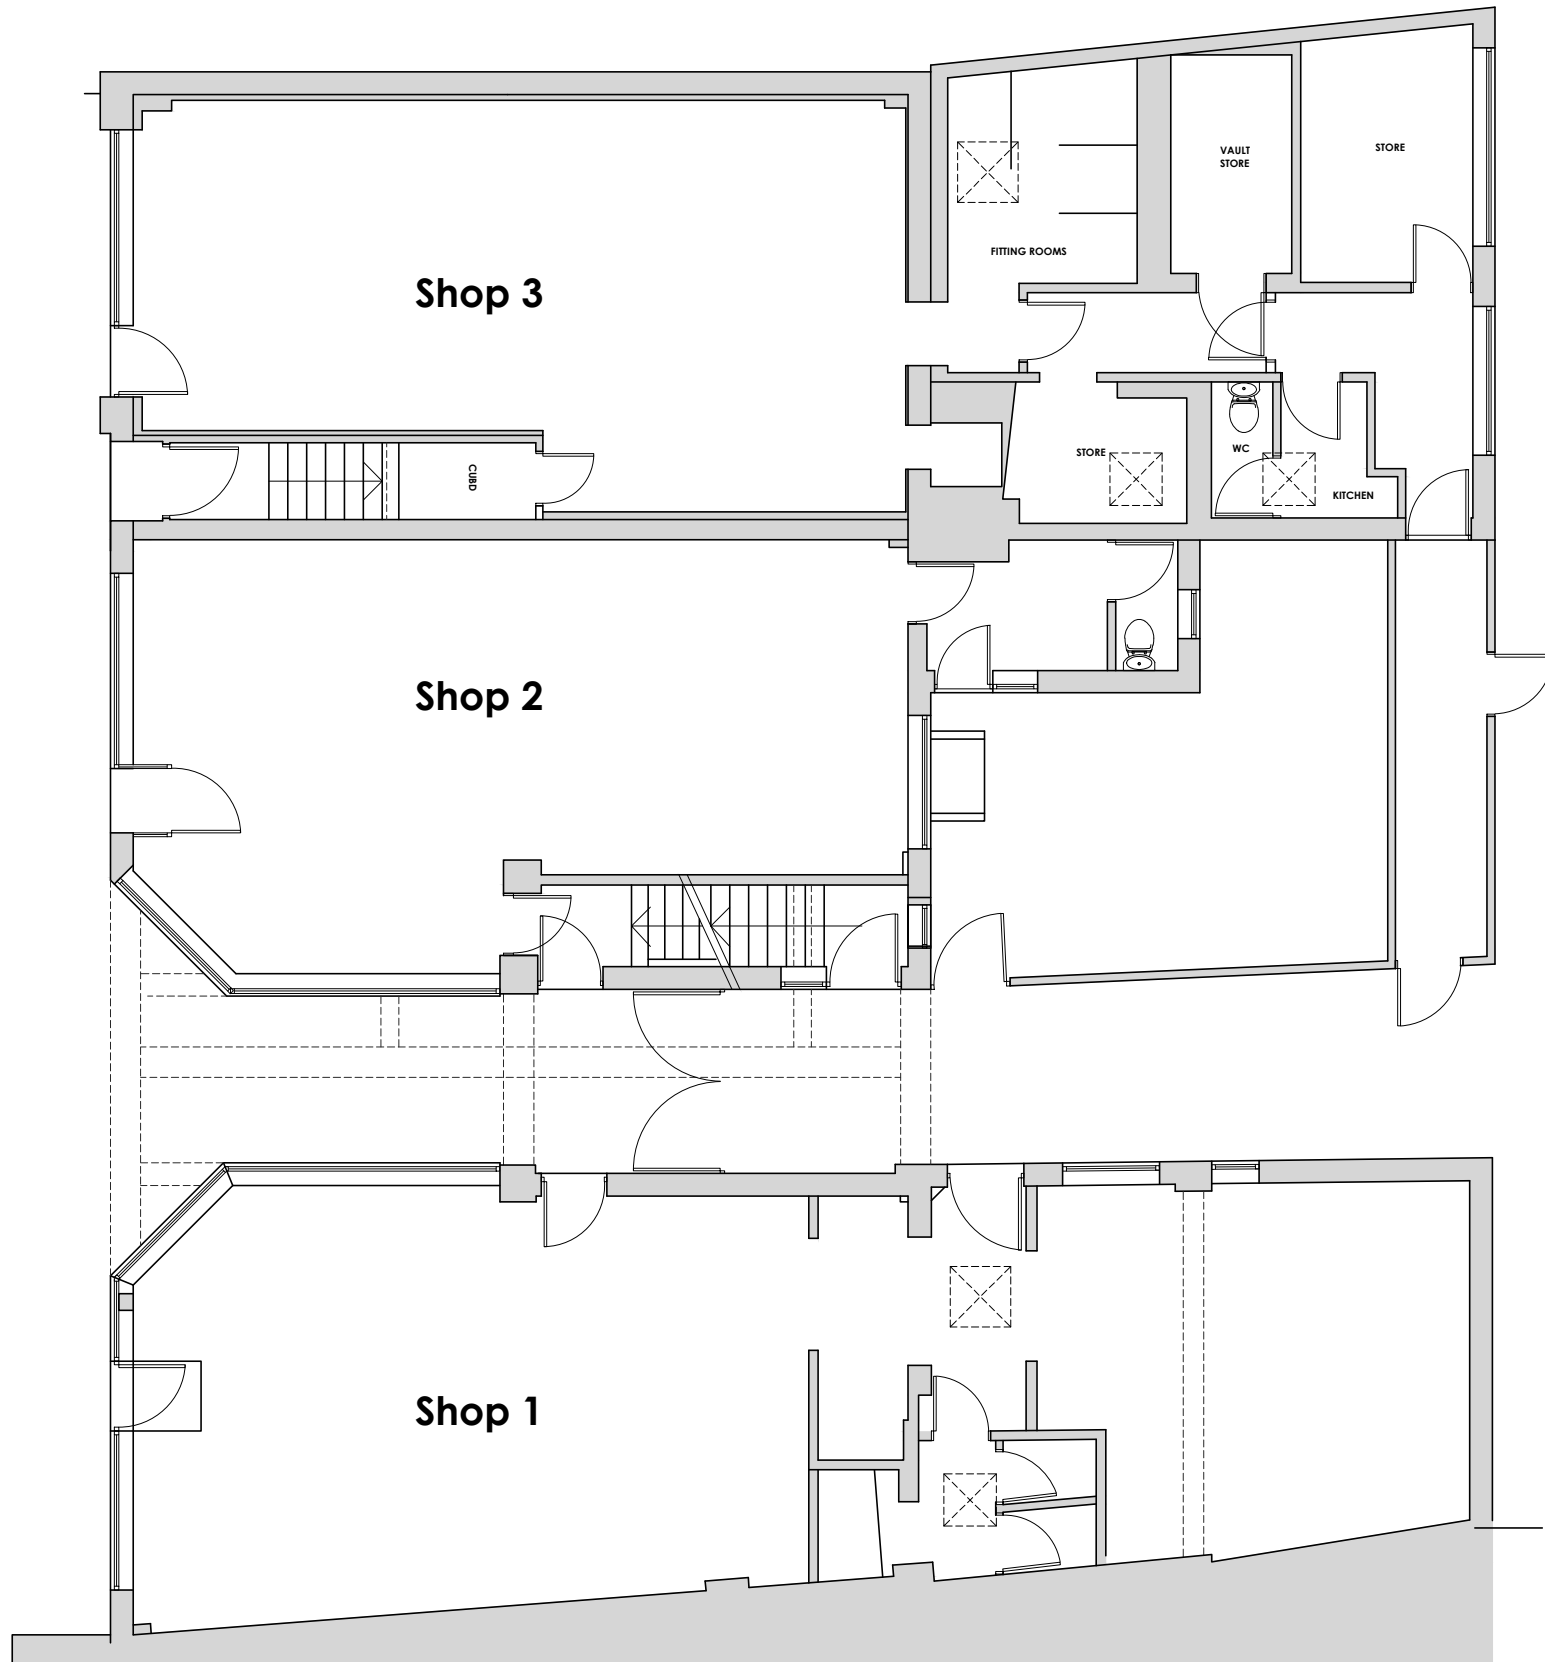


Ground Floor

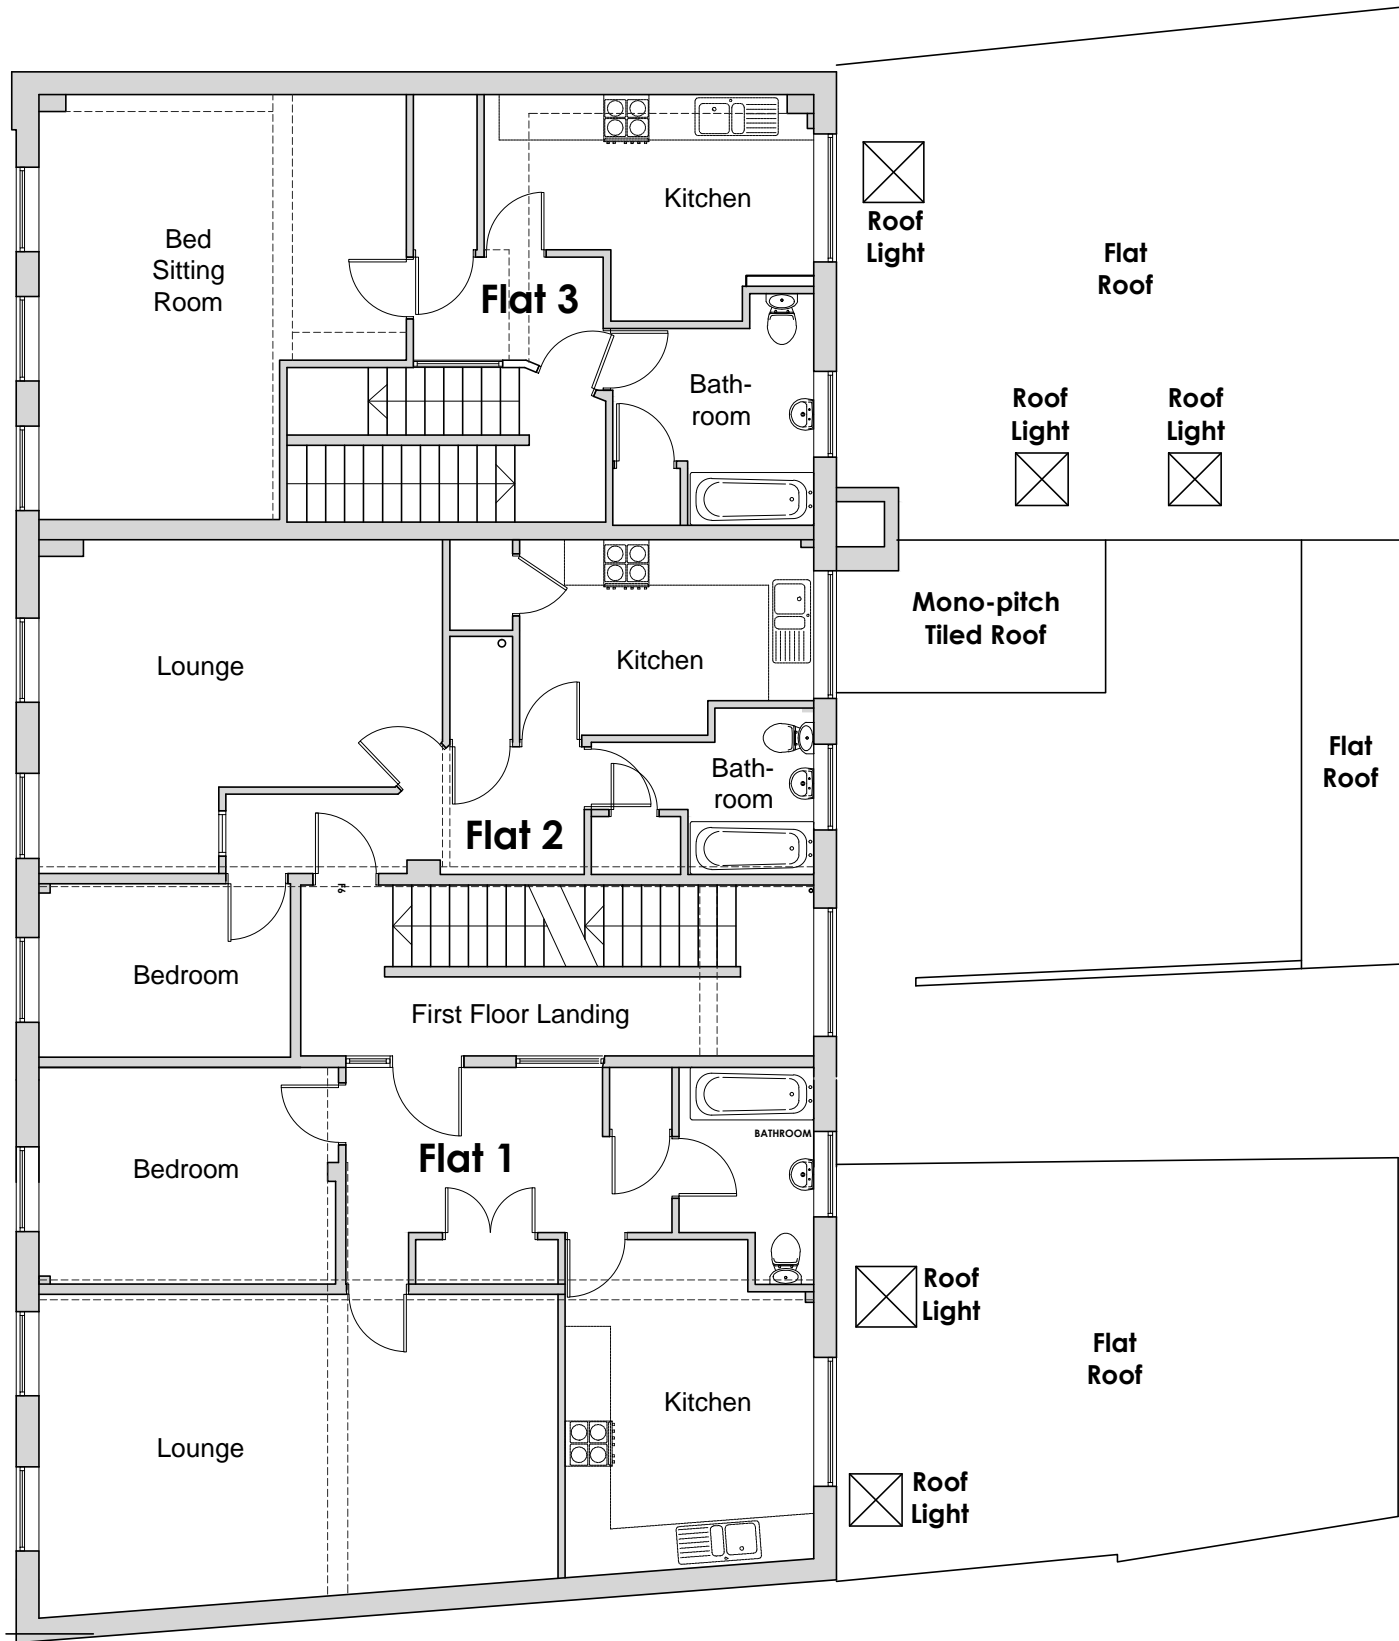

First Floor

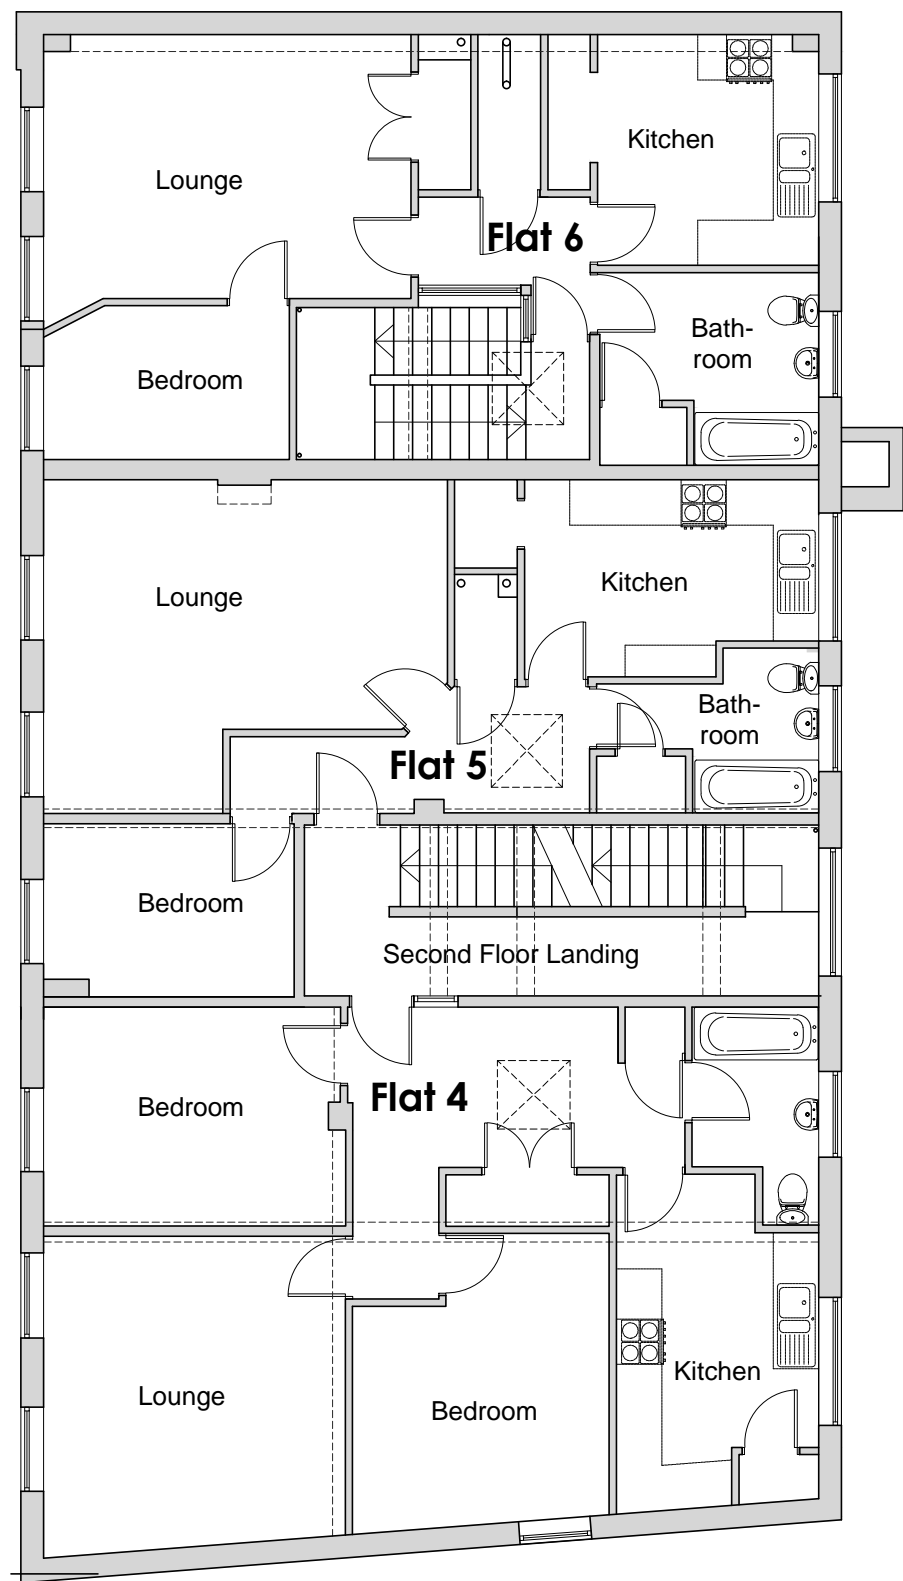


Second Floor

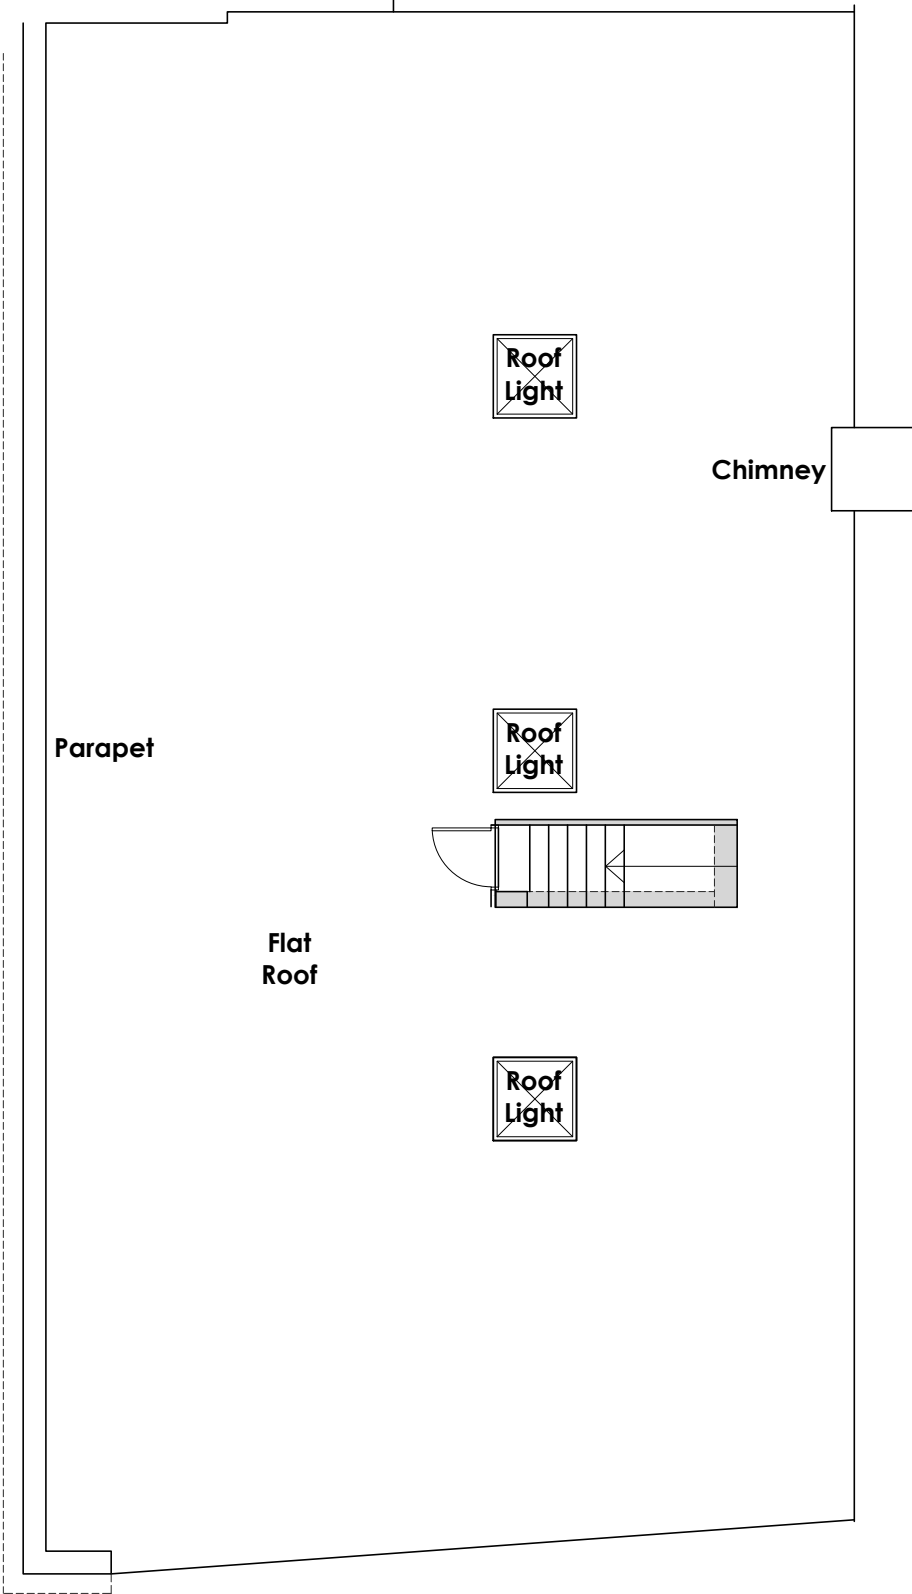


Roof (remains unchanged)


PLANS AS
PROPOSED

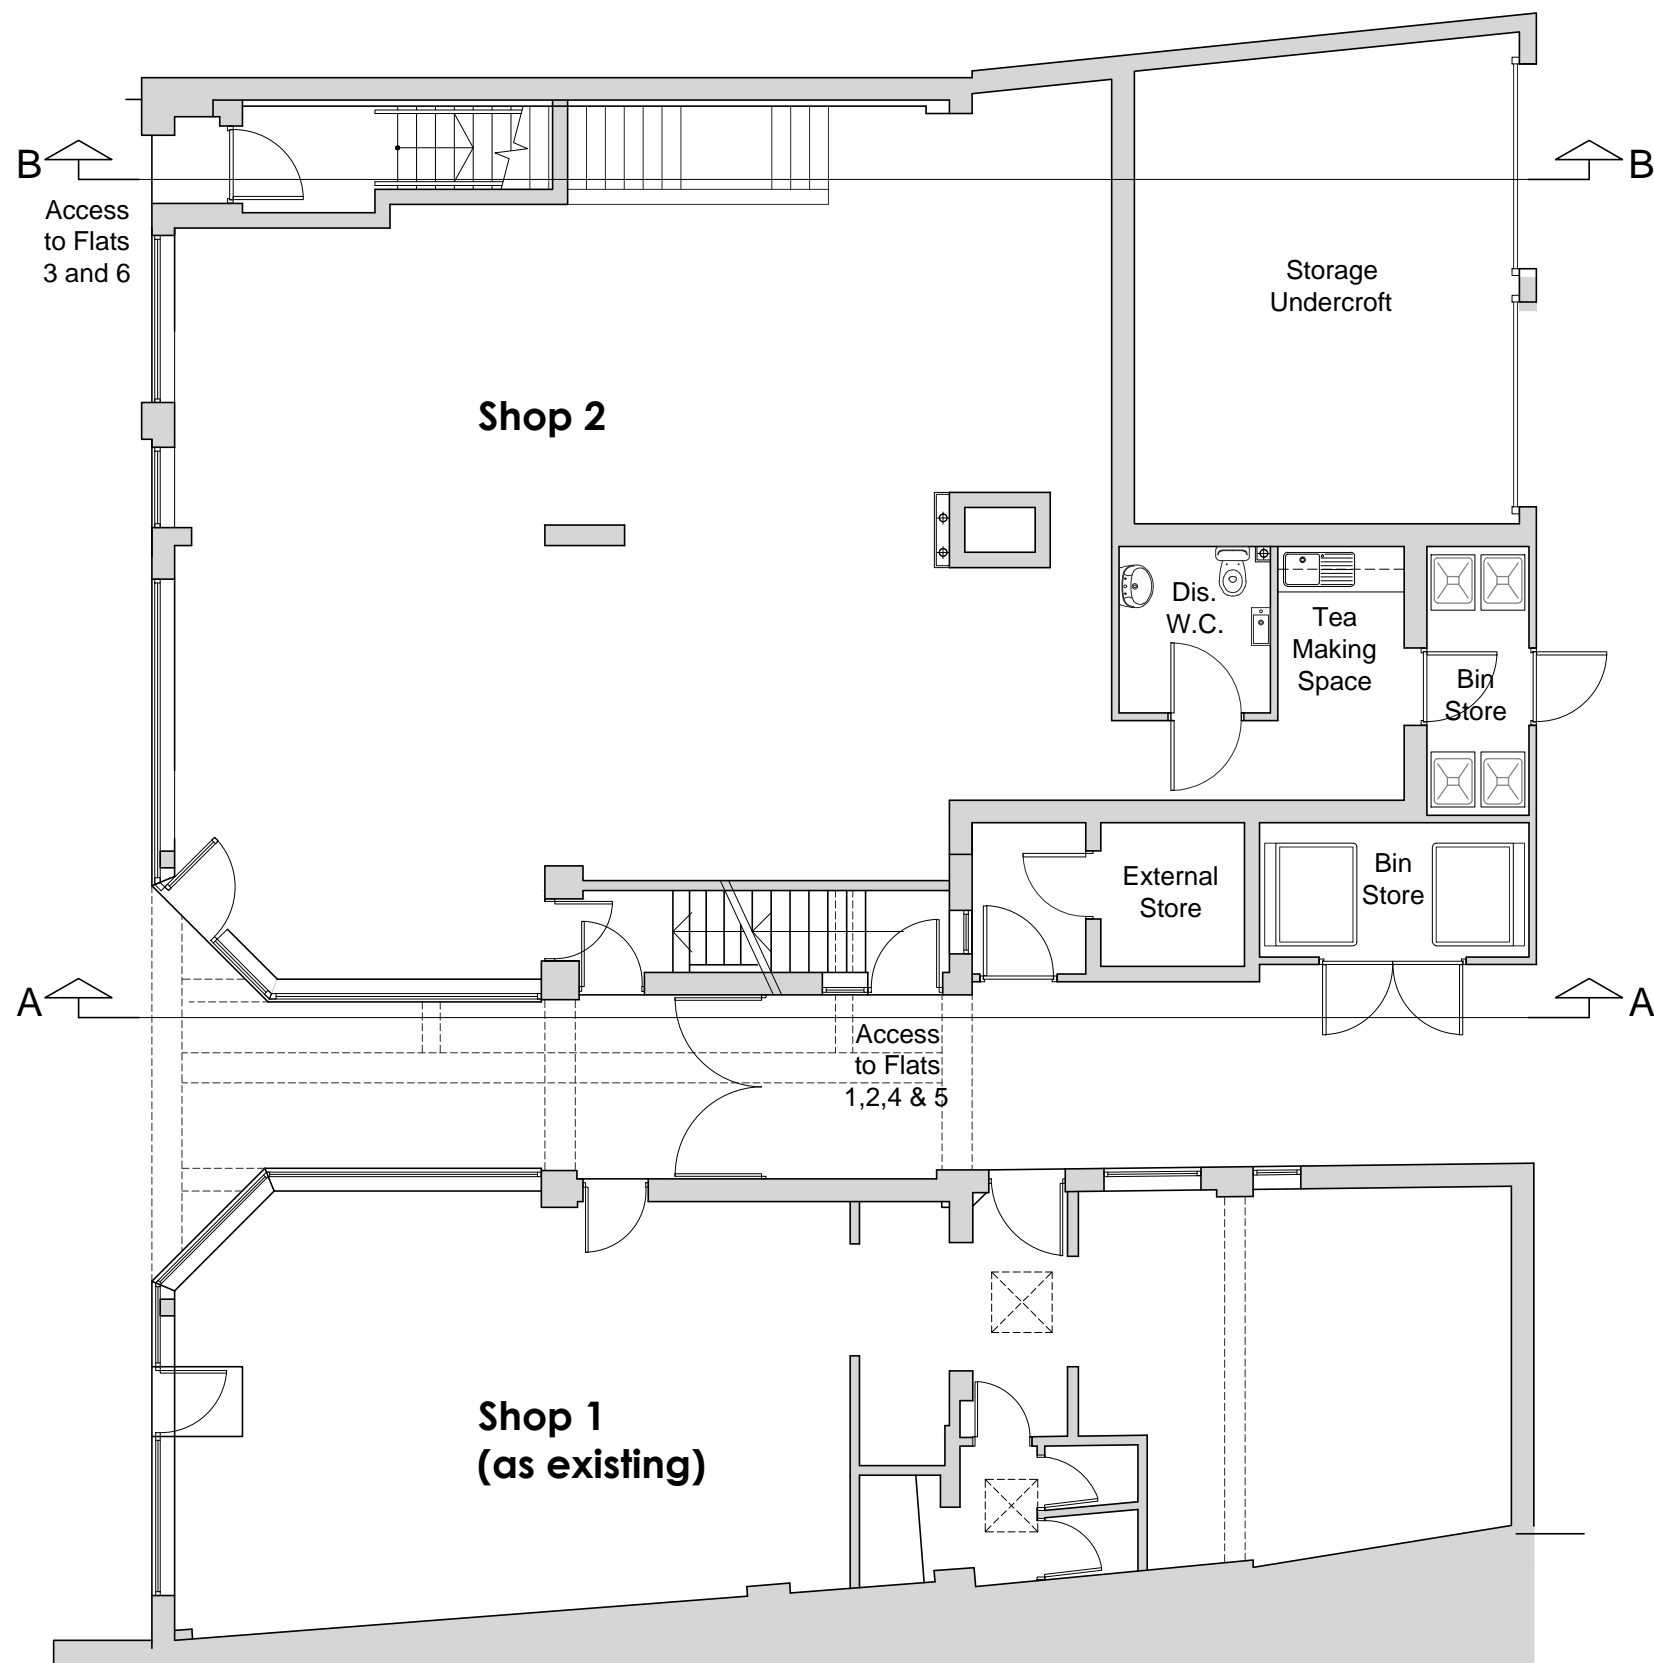

Ground Floor

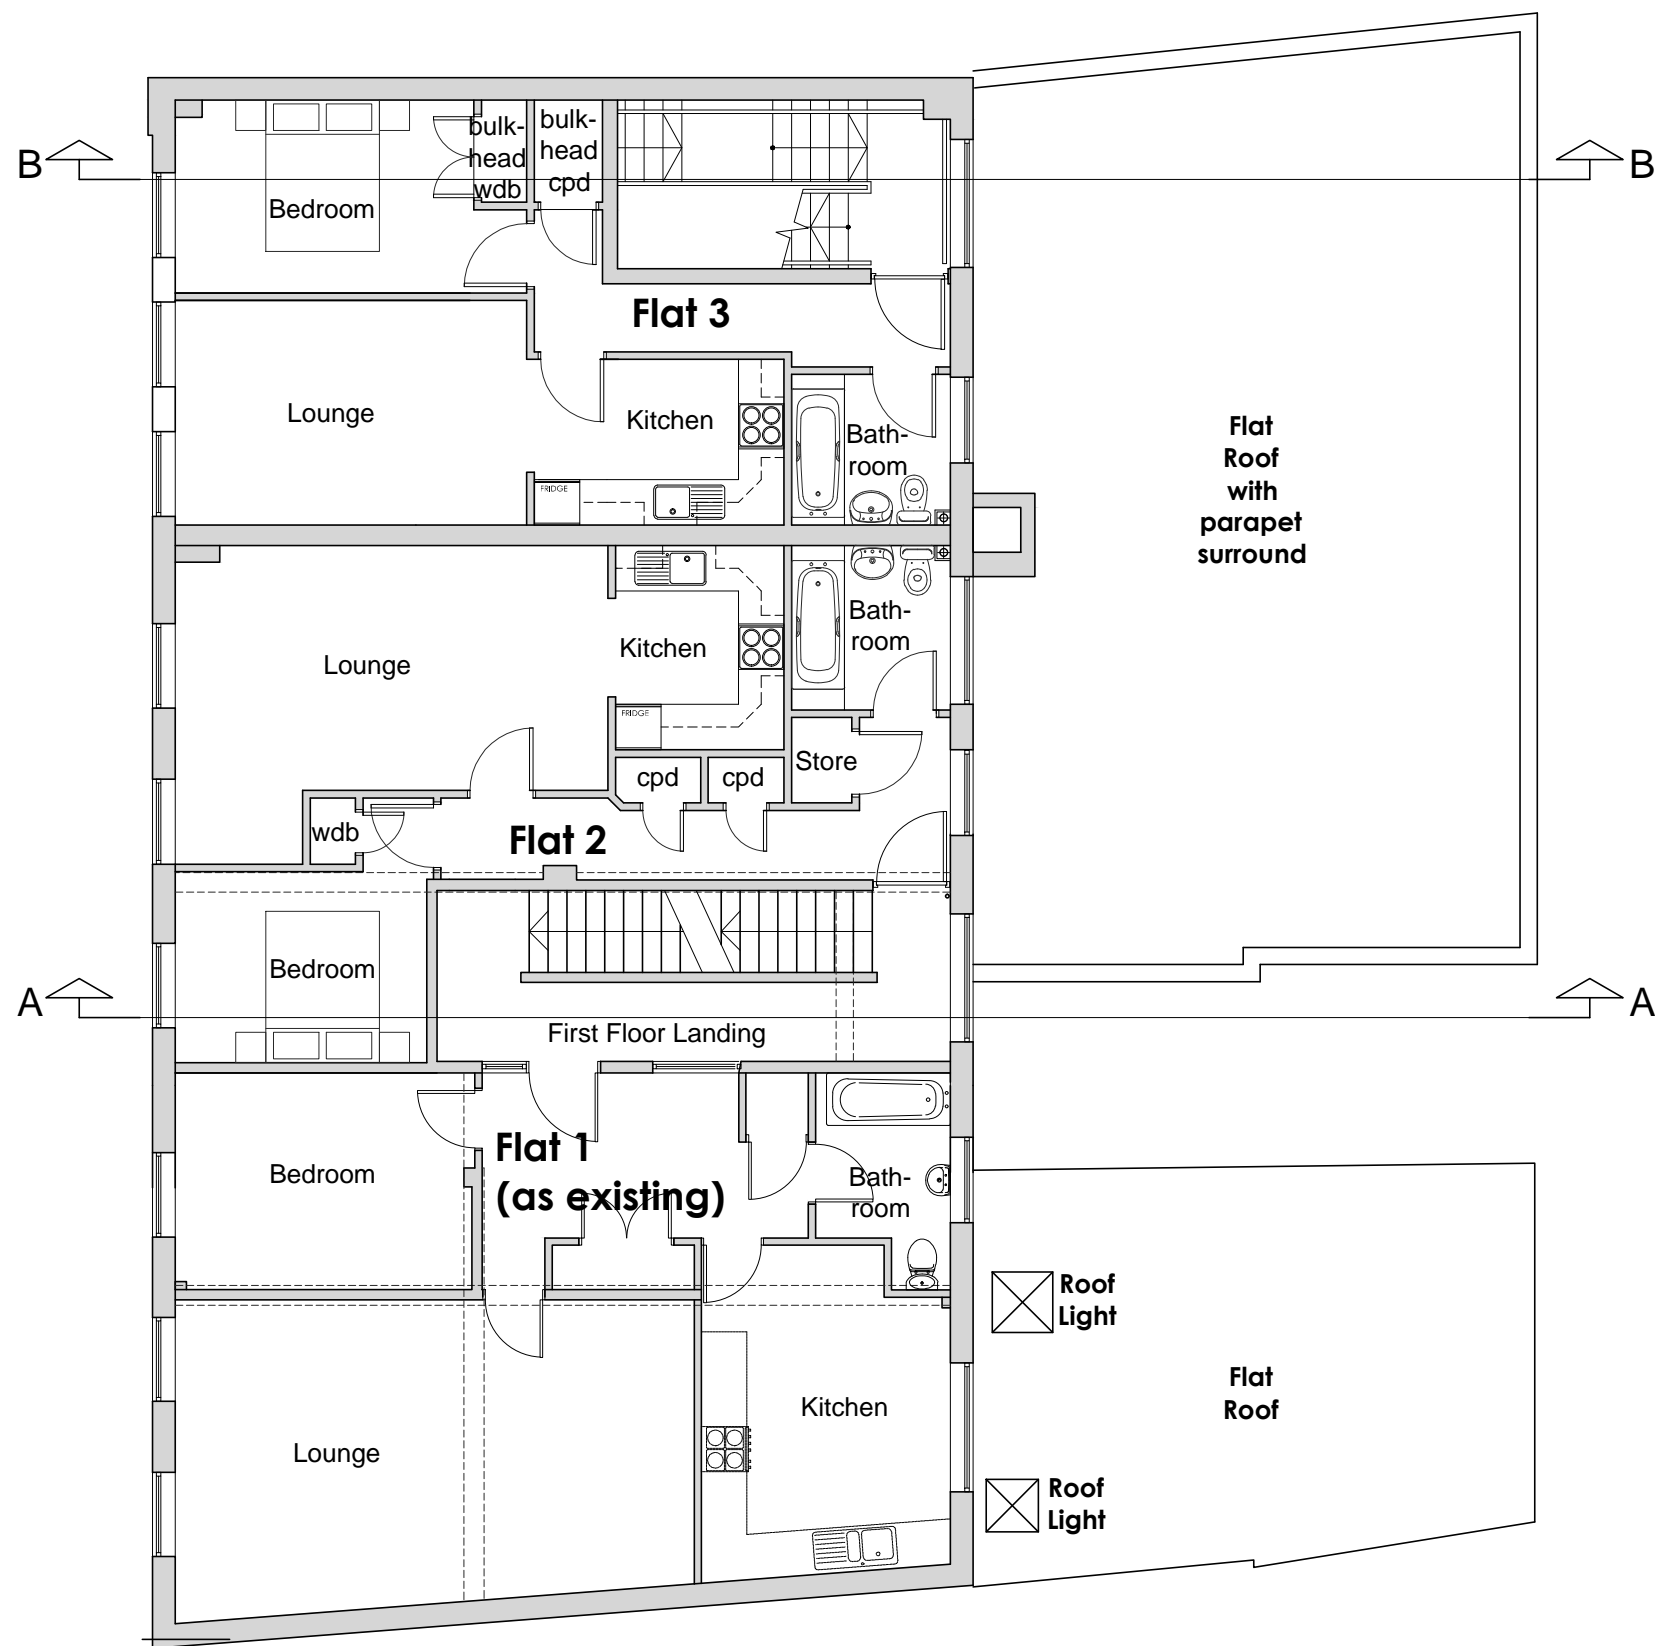

First Floor

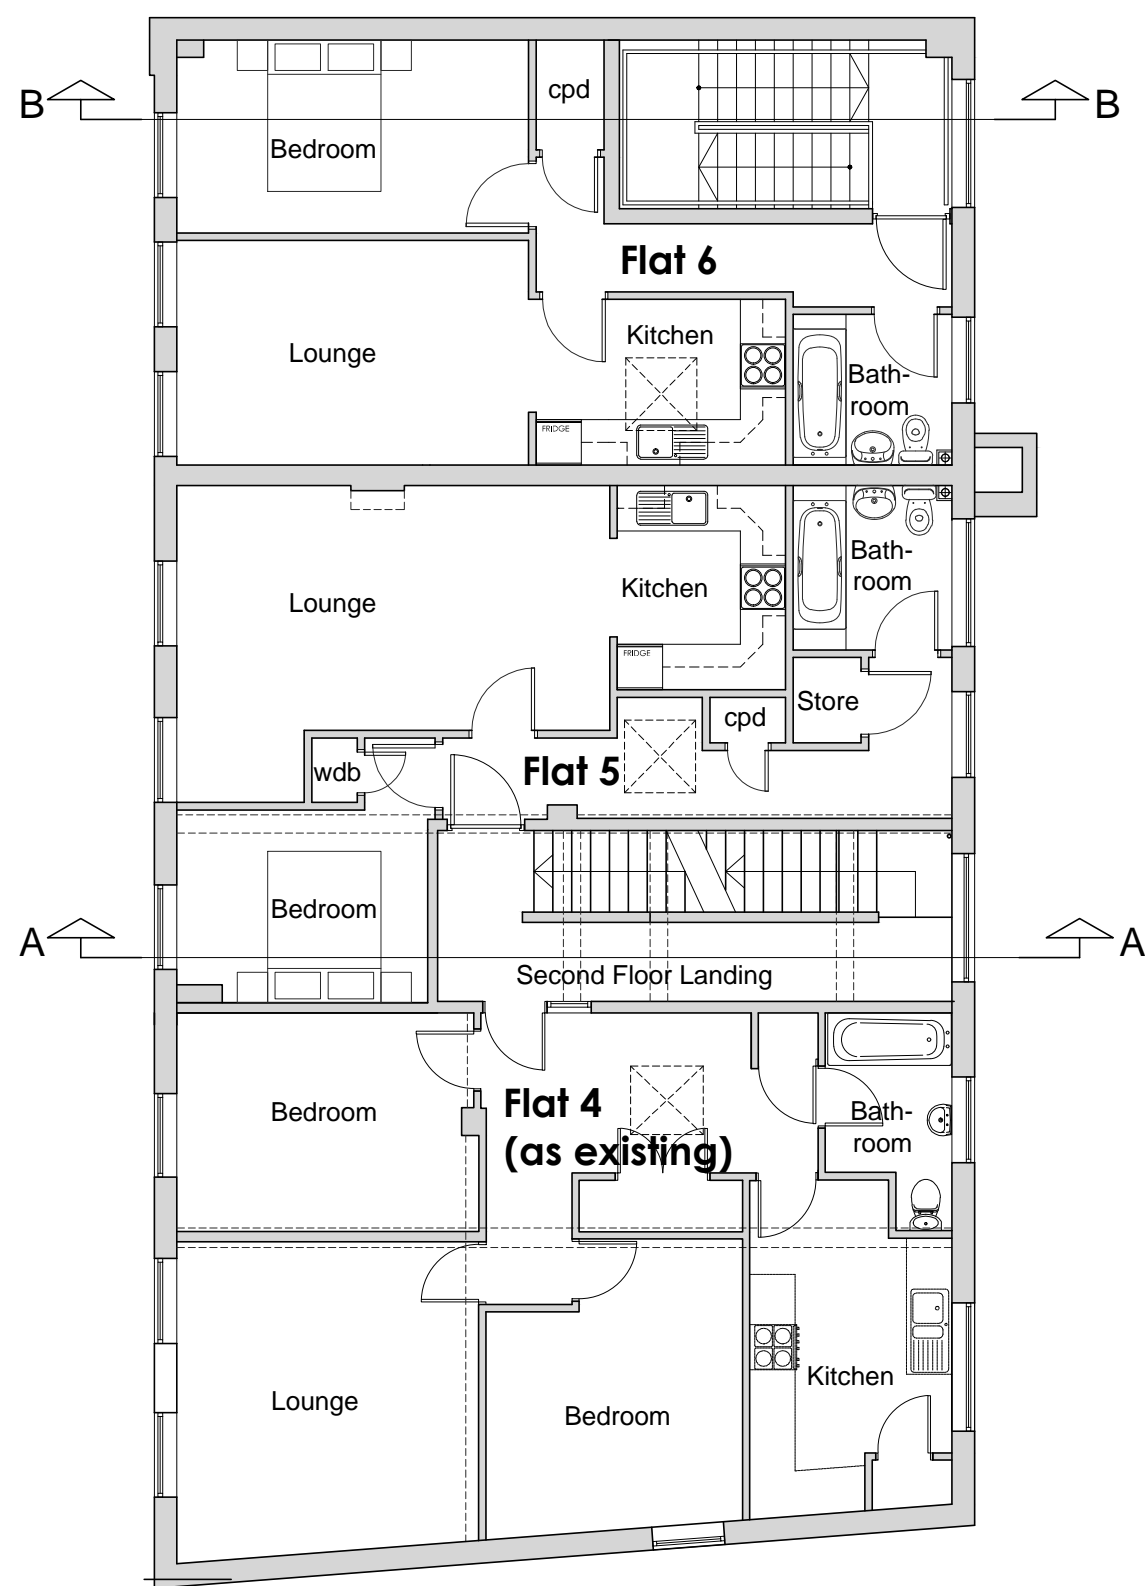

Second Floor

Notes

1. This drawing is the copyright of MH Architects Ltd
2. Do not scale this drawing except for Local Authority planning purposes
3. All dimensions must be checked on site by the contractor prior to commencement of the works.

Rev.	Revision	By	Date	Check	Date
------	----------	----	------	-------	------

Client	St Pier Group			
Job title	North House North Street Chichester			
Drawing title	Plans as Existing and as Proposed			
Drawn CHS	Date 13.01.15.	Checked	Date	Scale at A1 1:100
Job N° 13-99	Drawing N° 11	Rev.		
Status	Planning			