




GROUND FLOOR.

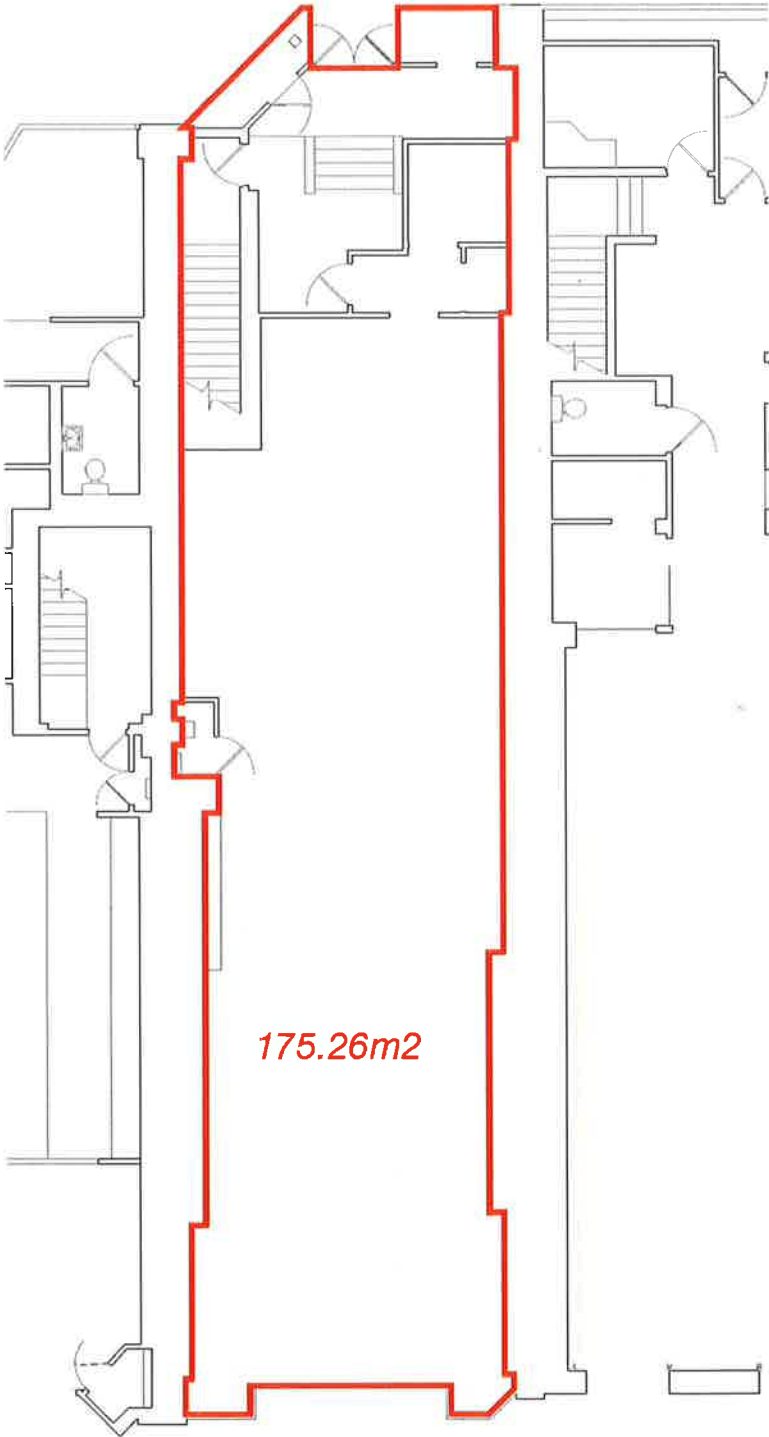

MEZZANINE.

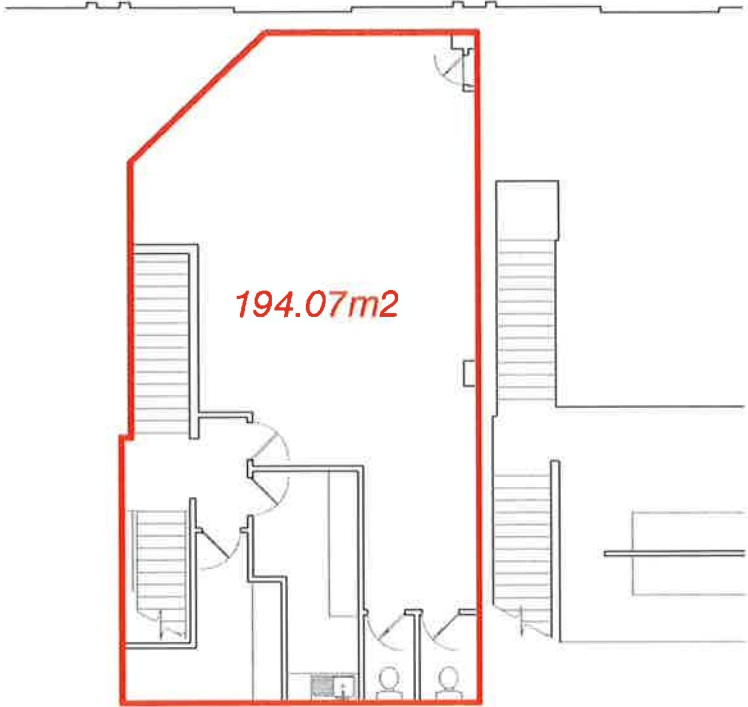

FIRST FLOOR.

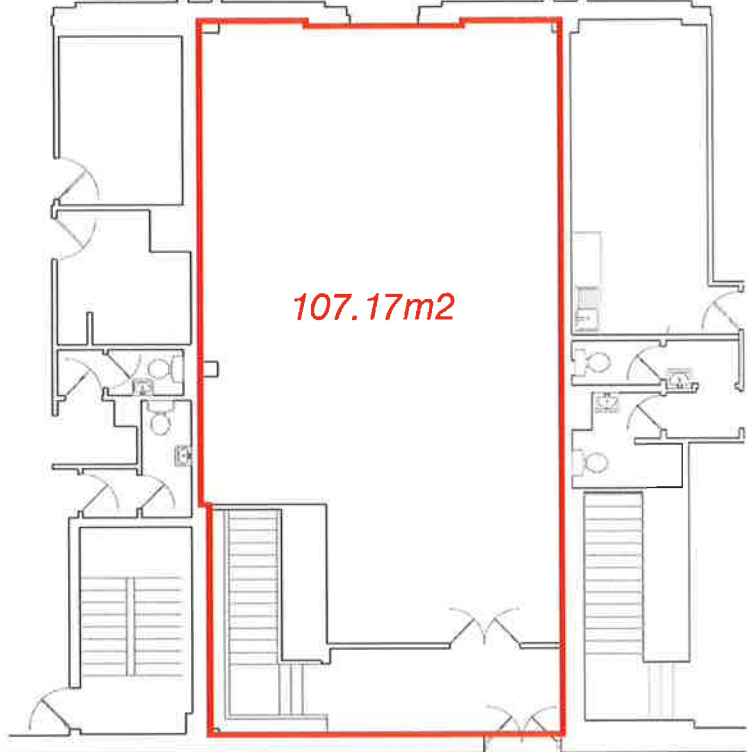

Rev	Date	Description	Drawn	Chk
greenhatch group				
Rowan House Duffield Road Little Eaton Derby DE21 5DR				
Tel: (01332) 630041 Fax: (01332) 400025 admin@greenhatchgroup.co.uk www.greenhatchgroup.co.uk				
PROJECT Cascades Shopping Centre 230 Commercial Road Portsmouth				
TITLE Unit 9 GIA Plan				
SCALE A3@ 1: 150		DATE June 17		
DRAWN LW		QUALITY REF GH0023		
Job number 24749				
Drawing No 24749_UNIT9		Rev. 0		
Comments: This plan should only be used for its original purpose. Greenhatch Group accepts no responsibility for this plan if supplied to any party other than the original client. All dimensions should be checked on site prior to design and construction. Changes to information (where applicable) have been shown on the plan and therefore should be taken as appropriate only. Notes:				