
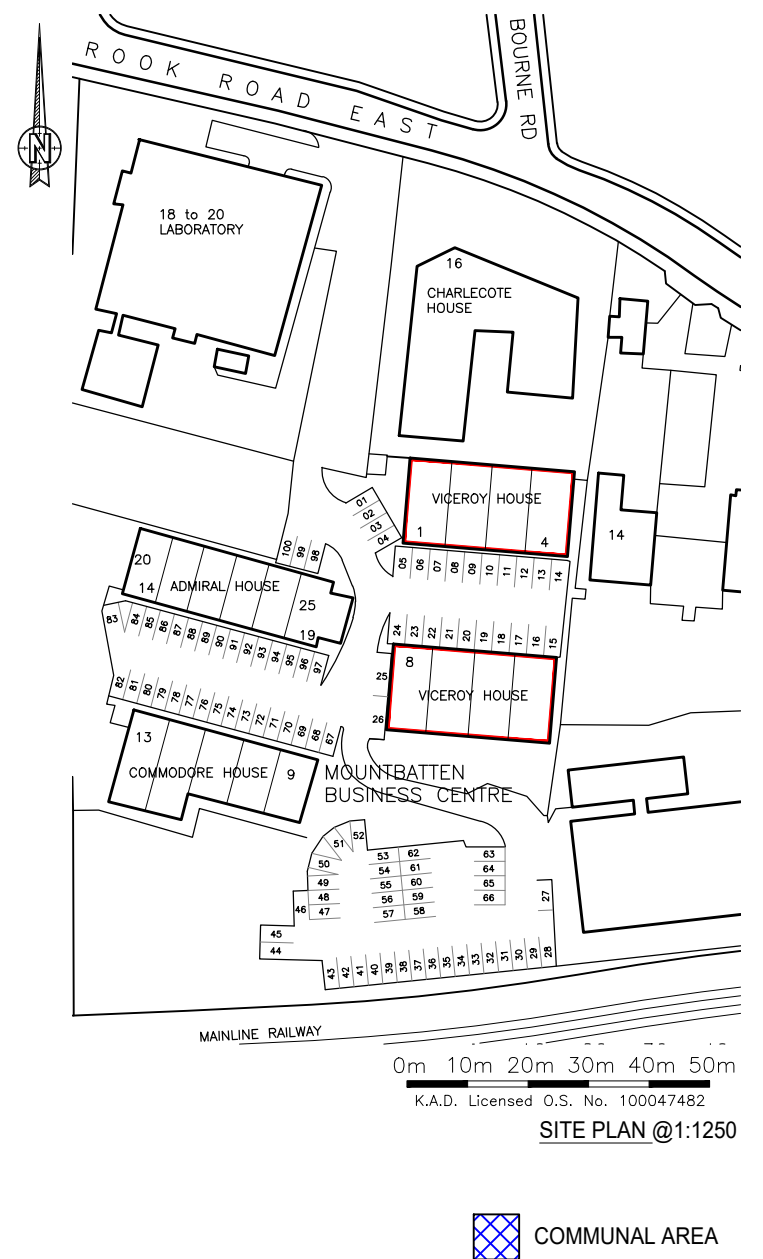
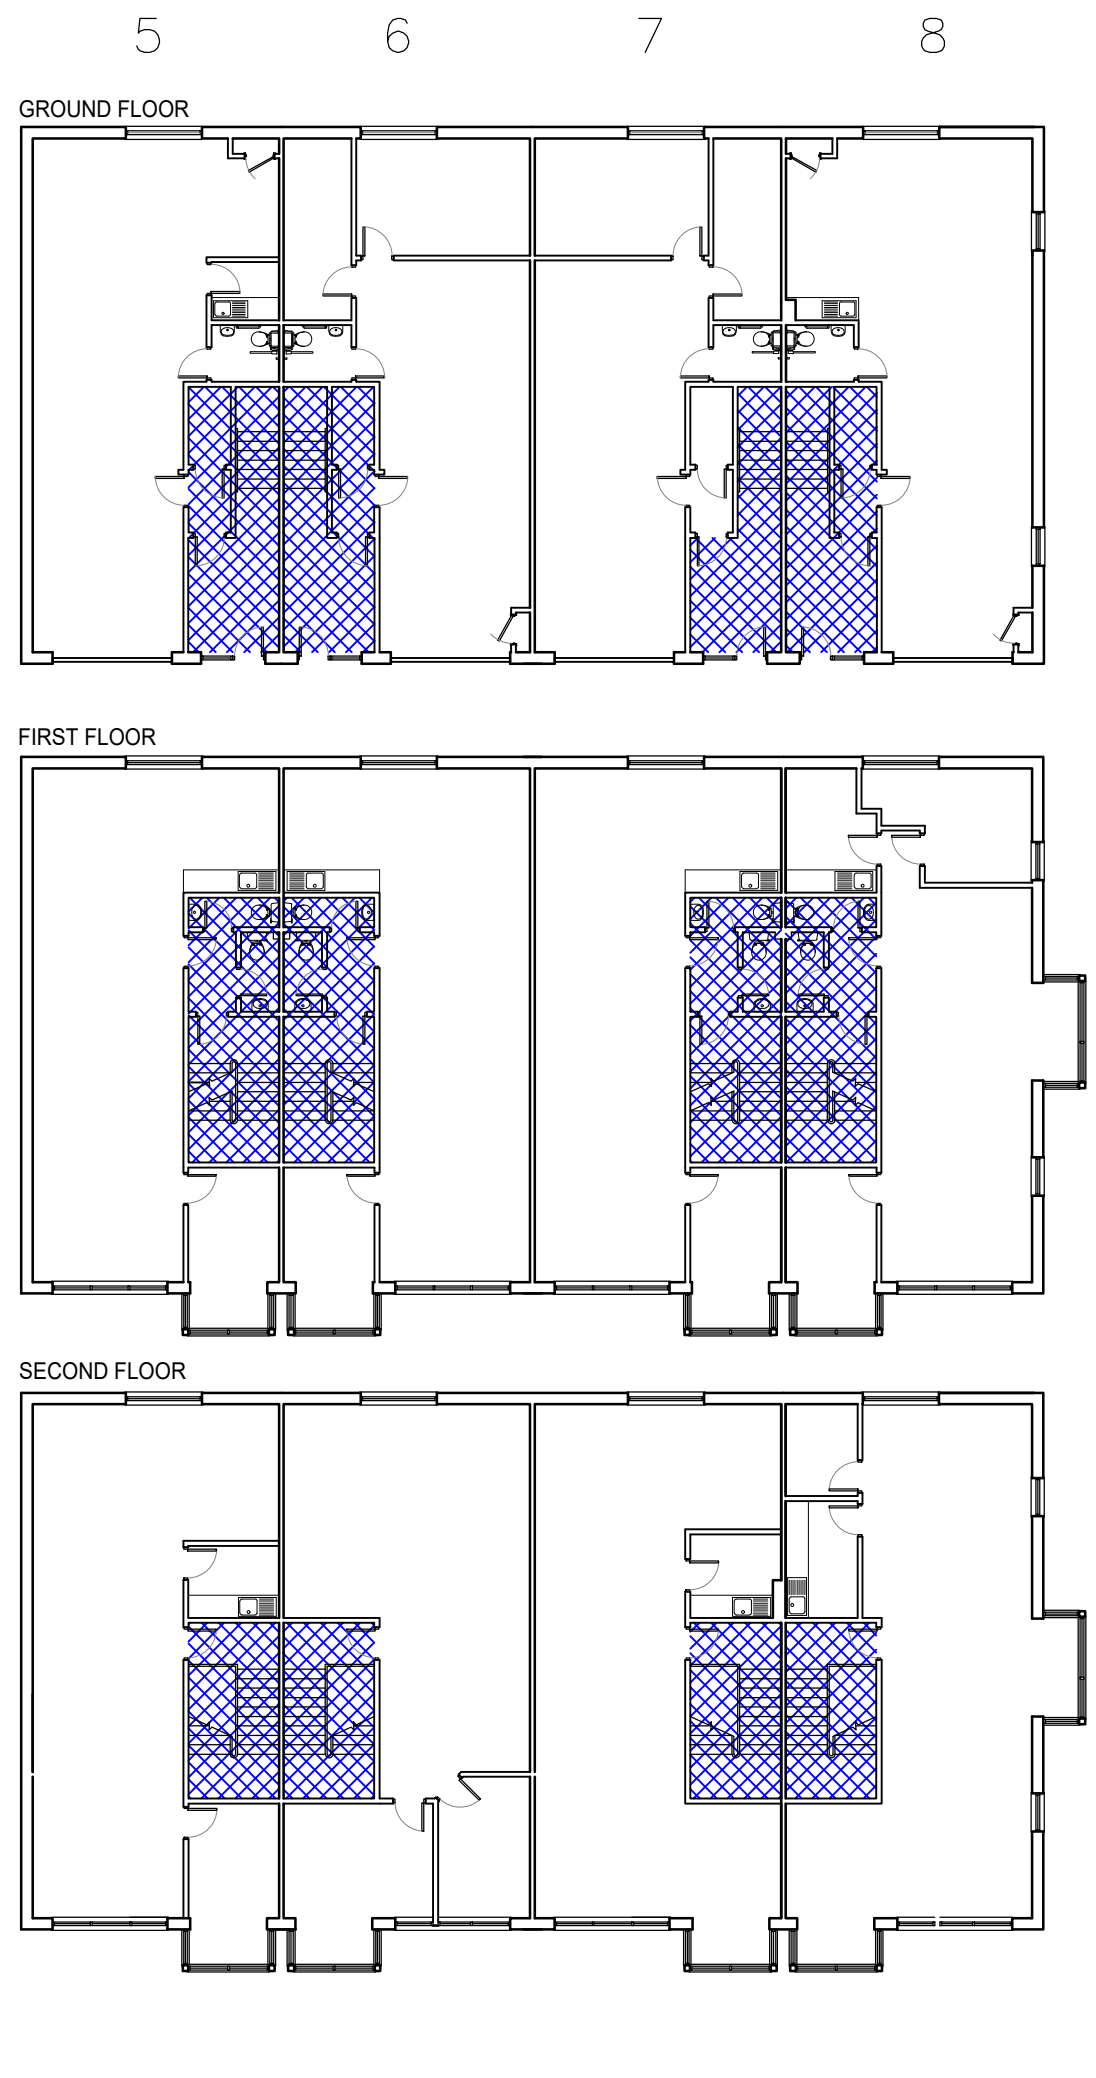


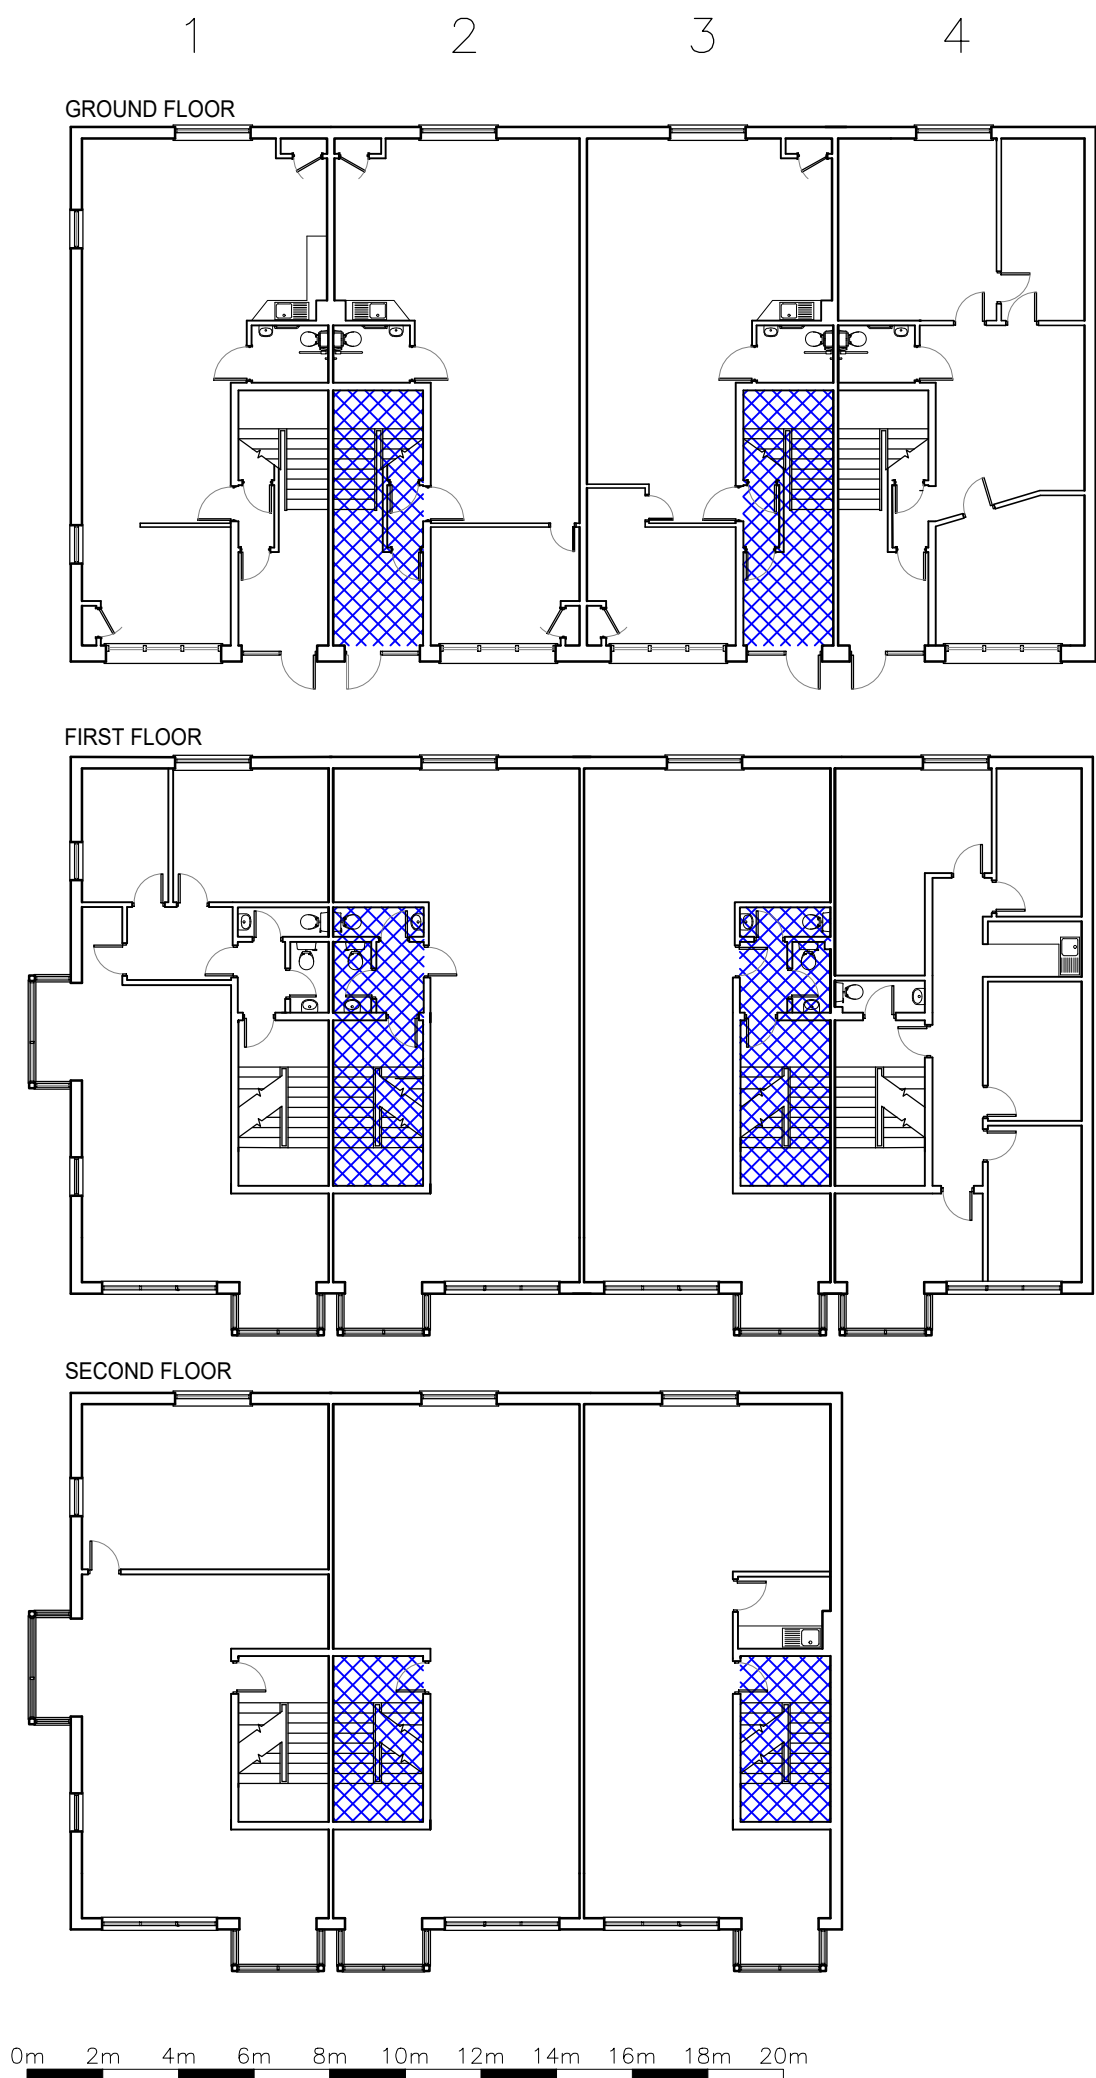

Rev	Revision	By	Date

K NIGHT
A RCHITECTURAL
D ESIGN

K.A.D. Ltd
First Floor Unit 7
The Quarterdeck
Port Solent
PO8 4TP
T: 01489 660194
E: admin@k-a-d.co.uk
W: www.k-a-d.co.uk

Client
HOLLOWAY ILLIFE & MITCHELL

Project
**UNITS 1-8 VICEROY HOUSE
MOUNTBATTEN BUISNESS CENTRE,
MILLBROOK ROAD EAST,
SOUTHAMPTON, SO15 1HY**

Drawing
FLOOR PLANS

Scale	Date
1:200@A3	DEC 2024

Project no.	Sequential	Bldg/Floor	Detail	Rev
KAD	01	A	EX	.