


Legend:

———— 25x3mm Ali tape

● Earth Termination

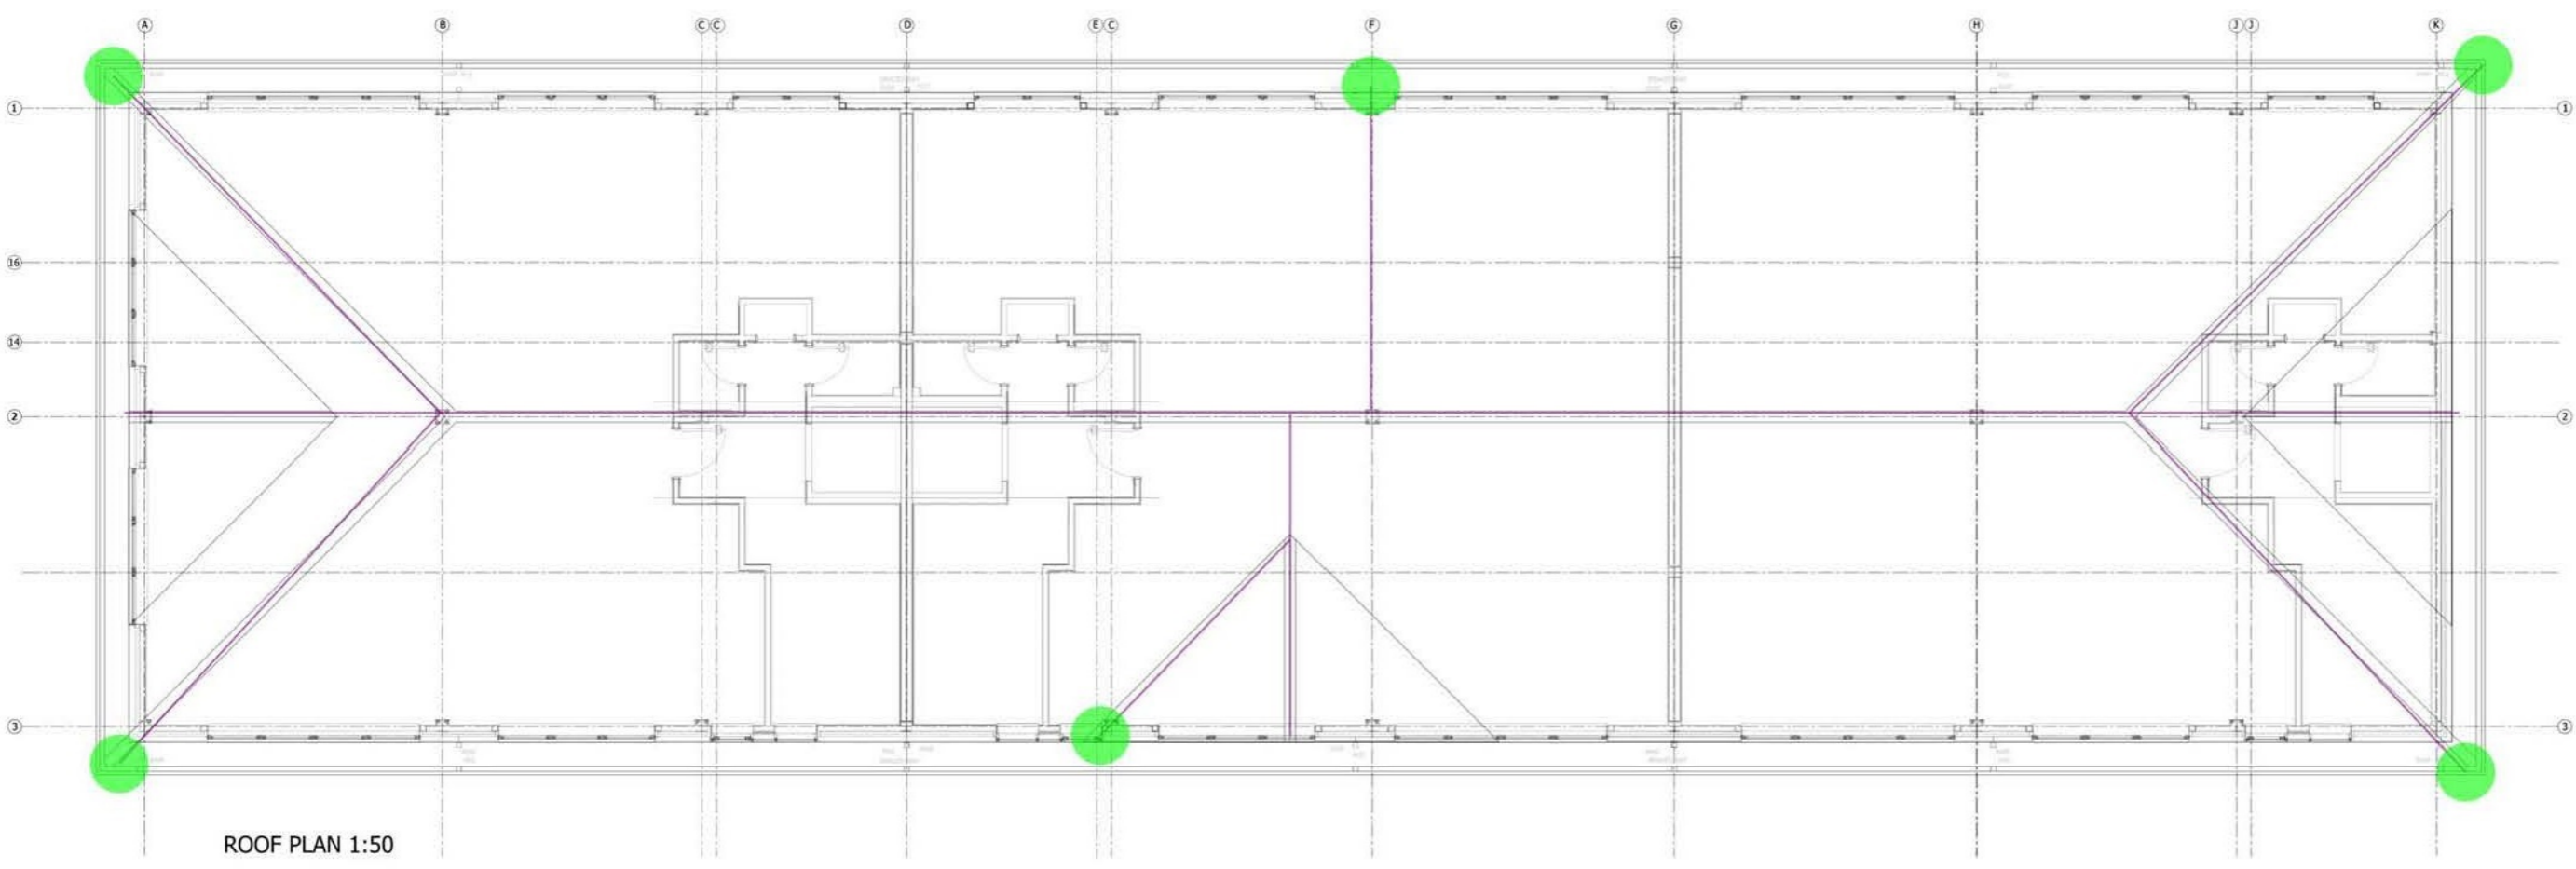

ROOF PLAN 1:50



Block B Southern Gate, Southern Sidings, Chichester

LPS Layout