

FOR READING IN CONJUNCTION WITH GENERAL ARRANGEMENT DRAWINGS


- REFER TO ROOM COLOUR LEGEND FOR USE/DEPARTMENT
- M&E DRAWINGS, SPECIFICATION AND SCHEDULE
- STRUCTURAL ENGINEER'S DRAWINGS SPECIFICATION AND SCHEDULE

BUILDING REGULATION NOTES:

- ALL NEW WALLS AND DOORS TO BE CONFIGURED AND FLOOR LEVELS CONSIDERED TO ALLOW FOR SUITABLE WHEELCHAIR ACCESS. (SO NO WORSE THAN EXISTING). SPECIFY CORRIDOR WIDTHS TO BE MINIMUM 1200MM WITH DOORS 825MM CLEAR WIDTH (IF CORRIDORS 1500MM THEN DOORS CAN BE REDUCED TO 800MM CLEAR WIDTH)
- MANIFESTATION WILL BE PROVIDED TO ANY FULLY GLAZED SCREENS AND DOORS.
- VENTILATION REQUIREMENTS TO BE CONSIDERED TO ALL NEWLY CREATED SPACES.
- WASTE AND DRAINAGE TO BE DISCUSSED ON SITE.
- ALL NEW WALLS AND DOORS TO BE CONFIGURED AND FLOOR LEVELS CONSIDERED TO ALLOW FOR SUITABLE WHEELCHAIR ACCESS. (SO NO WORSE THAN EXISTING). SPECIFY CORRIDOR WIDTHS TO BE MINIMUM 1200MM WITH DOORS 825MM CLEAR WIDTH (IF CORRIDORS 1500MM THEN DOORS CAN BE REDUCED TO 800MM CLEAR WIDTH)
- THE O&M MANUALS WILL BE UPDATED TO SUIT, FOR ALL SERVICE ALTERATIONS/INSTALLATION, UPON COMPLETION OF WORKS

DRAWINGS SUBJECT TO CHECK DIMENSIONS AND FURTHER SURVEYS TO BE CARRIED OUT WHERE REQUIRED. CONTRACTOR TO REPORT ANY ERRORS OR OMISSIONS ON DRAWINGS TO ADP FOR COMMENT PRIOR TO WORKS STARTING ON SITE.

ALL DRAWINGS REQUIRE STRUCTURAL AND M&E COORDINATION. ADP ACCEPTS NO RESPONSIBILITY FOR SUBCONTRACTOR INFORMATION.

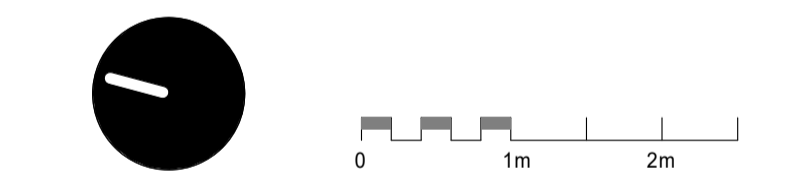

REVISION	DATE	DESCRIPTION	ARCHITECT	PARTNER
S2 P 1	08.09.20	ISSUED FOR CLIENT APPROVAL	ADP	ADP
S2 P 2	01.10.20	ISSUED FOR COSTING	ADP	ADP
S4 C 3	08.10.20	STAGE E - INITIAL ISSUE	ADP	ADP
S4 C 4	23.10.20	UPDATED STAGE E ISSUE	ADP	ADP
S4 P 5	27.10.20	ISSUED FOR DIMENSION CHECK	ADP	ADP

CHECK ALL DIMENSIONS AND VERIFY ON SITE. REPORT ANY ERRORS OR OMISSIONS


STAGE E

First Floor Cathedral Buildings
Dean Street Newcastle Upon Tyne NE1 1PG
T +44 (0) 191 251 4435
E newcastle@adp-architecture.com
www.adp-architecture.com

JOB TITLE:
**49-50 PROVIDENCE PLACE
BRIGHTON
EAST SUSSEX BN1 4GE**

DRAWING TITLE:
**GENERAL ARRANGEMENT - LOADED
Enabling Works**

SCALE: 1 : 50	DRAWING SHEET SIZE: A1	
JOB CODE: SE02	DRAWING NUMBER: ADP-00-00-DR- A-0001	REVISION: S4 P 5

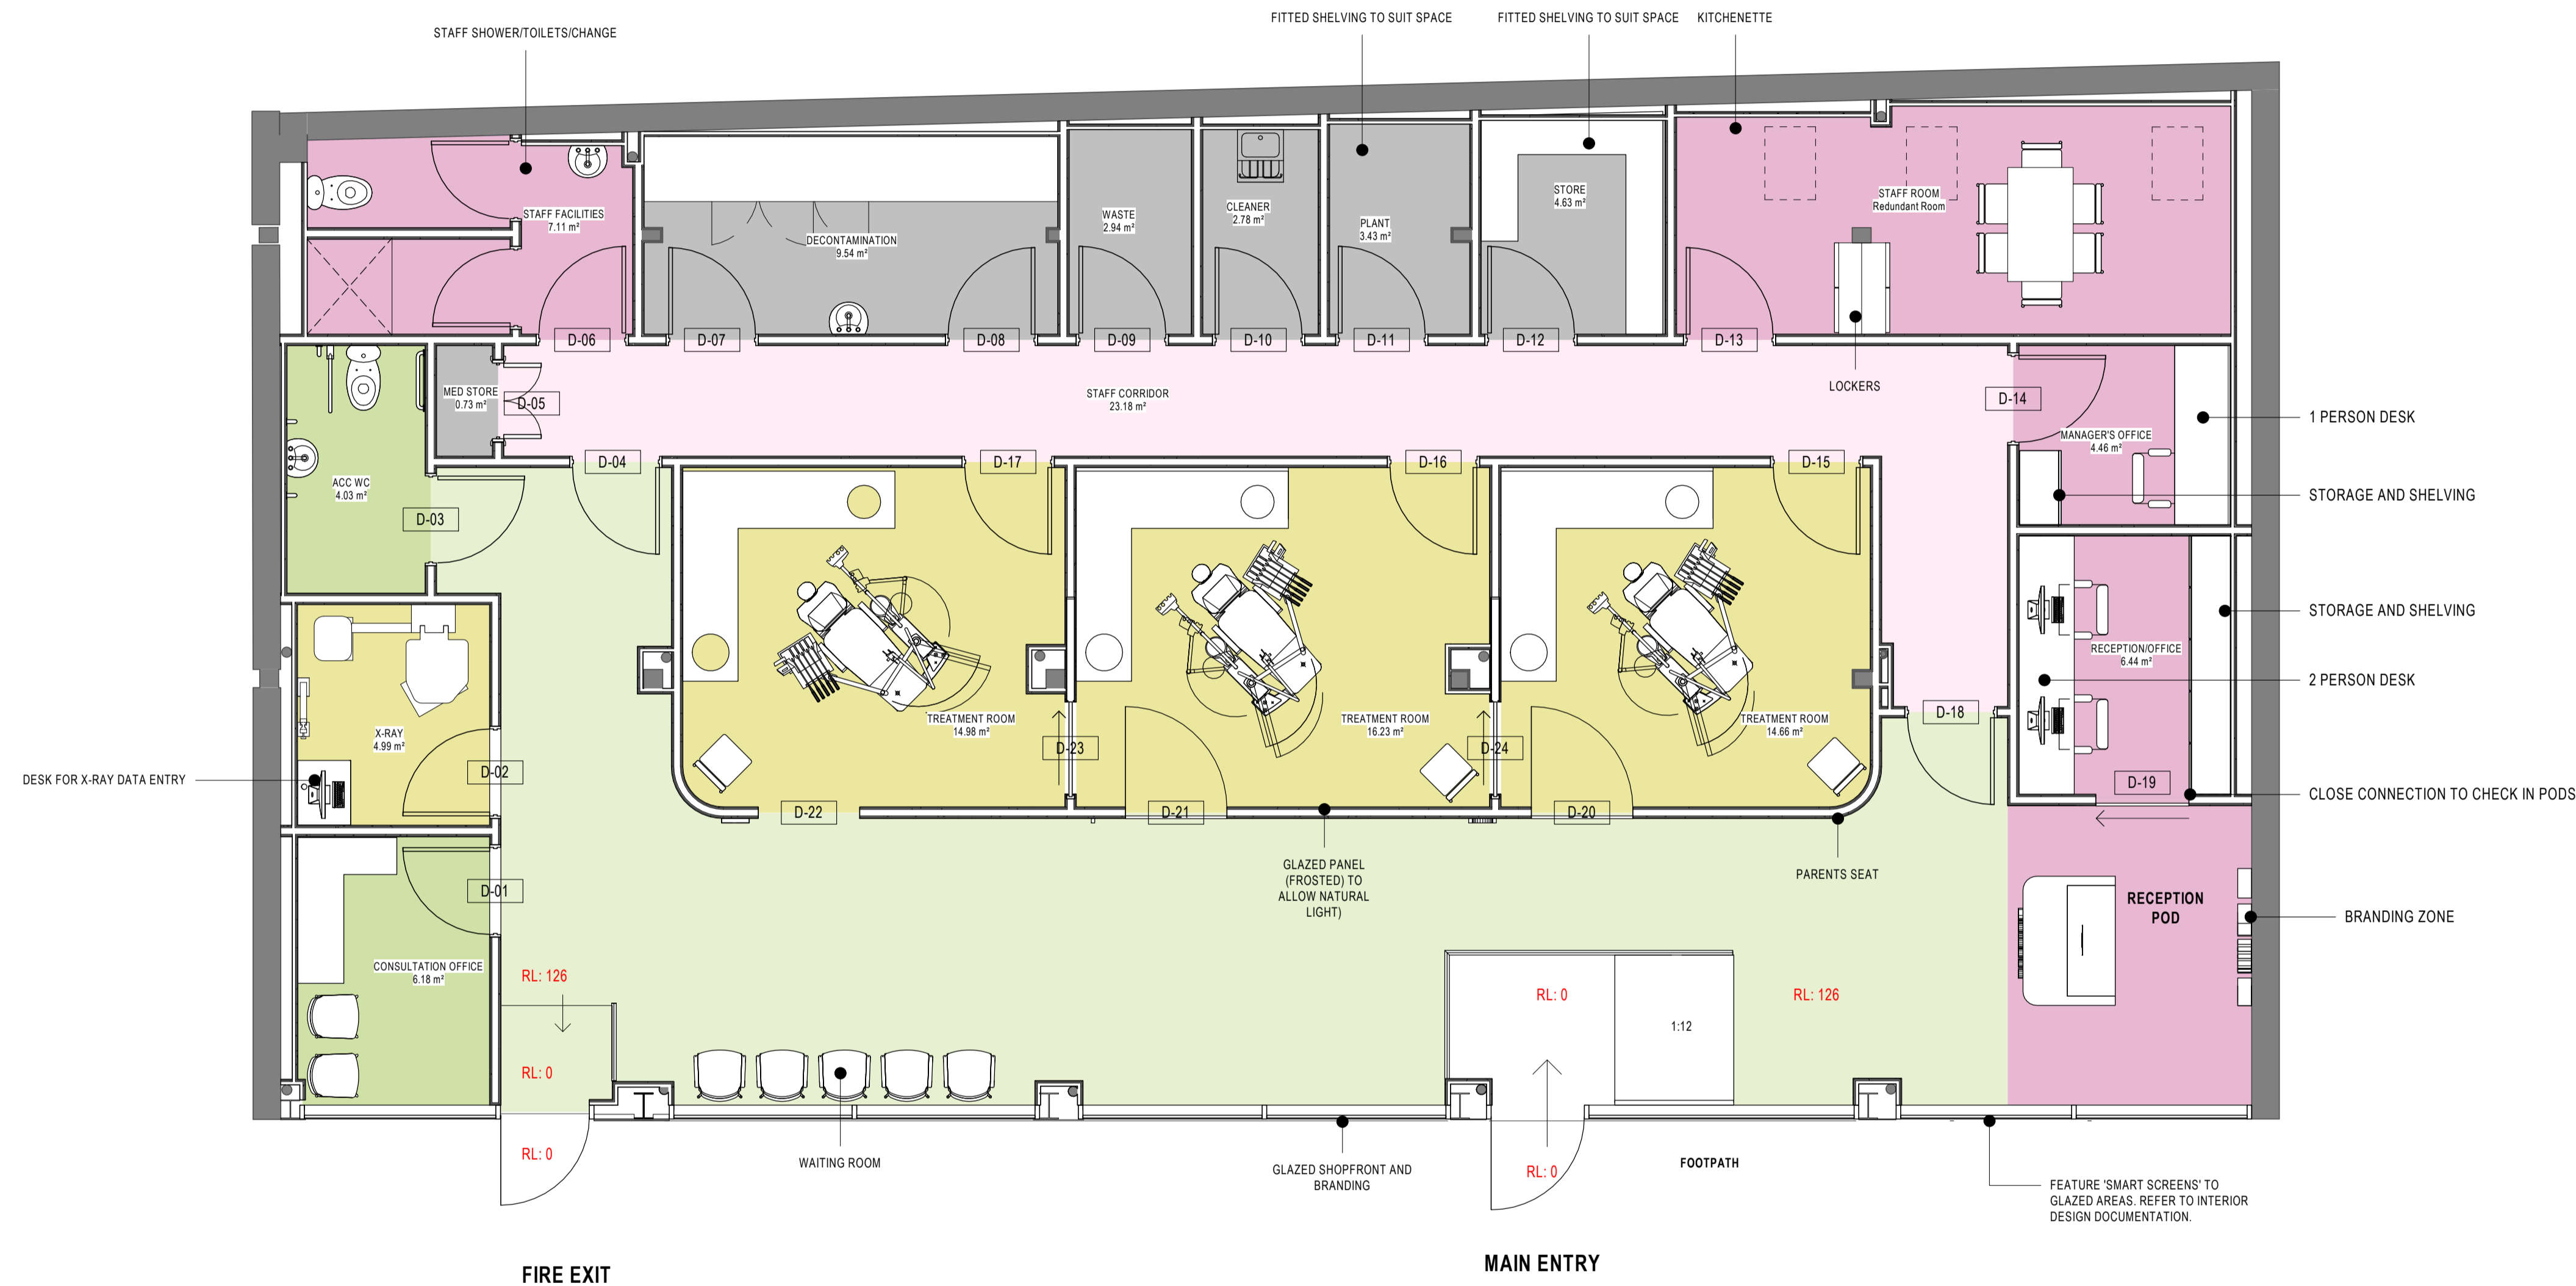

APPROXIMATE INTERNAL AREA: 230.36 sqm

DEPARTMENT LEGEND

- CLINICAL
- PATIENT
- PATIENT CIRCULATION
- STAFF
- STAFF CIRCULATION
- SUPPORT