


BREAK ALL EDGES 0.5 x 4^Ø
 ALL DIMENSIONS IN mm UNLESS OTHERWISE STATED.
 UNSPECIFIED TOLERANCES ON DIMENSIONS:
 0 ± 2.0
 0.0 ± 1.0
 < ± 0.5°

DO NOT SCALE IF IN DOUBT ASK ALL DRAWING ERRORS TO BE REPORTED TO THE D.O

<ul style="list-style-type: none"> SMOKE DETECTOR (ON CEILING) NUMBERS SD101 - SD501 SMOKE DETECTOR (UNDER MEZANINE) NUMBERS SD109 - SD112 HEAT DETECTOR NUMBER HD301 - HD401 FIRE BELL NUMBERS FB101 - FB501 CALL POINT NUMBERS CP101 - CP501 BELL BOX 	<table border="1"> <tr> <th>EXTINGUISHERS ON GROUND FLOOR</th> <th>WATER</th> <th>CO₂</th> <th>POWDER</th> <th>FOAM</th> </tr> <tr> <td></td> <td>5</td> <td>9</td> <td>1</td> <td>4</td> </tr> </table> <table border="1"> <tr> <th>EXTINGUISHERS ON FIRST FLOOR</th> <th>WATER</th> <th>CO₂</th> <th>POWDER</th> <th>FOAM</th> </tr> <tr> <td></td> <td>5</td> <td>5</td> <td>9</td> <td>9</td> </tr> </table> <table border="1"> <tr> <th>TOTAL EXTINGUISHERS IN BUILDING</th> <th>WATER</th> <th>CO₂</th> <th>POWDER</th> <th>FOAM</th> </tr> <tr> <td></td> <td>10</td> <td>14</td> <td>1</td> <td>4</td> </tr> </table>	EXTINGUISHERS ON GROUND FLOOR	WATER	CO ₂	POWDER	FOAM		5	9	1	4	EXTINGUISHERS ON FIRST FLOOR	WATER	CO ₂	POWDER	FOAM		5	5	9	9	TOTAL EXTINGUISHERS IN BUILDING	WATER	CO ₂	POWDER	FOAM		10	14	1	4
EXTINGUISHERS ON GROUND FLOOR	WATER	CO ₂	POWDER	FOAM																											
	5	9	1	4																											
EXTINGUISHERS ON FIRST FLOOR	WATER	CO ₂	POWDER	FOAM																											
	5	5	9	9																											
TOTAL EXTINGUISHERS IN BUILDING	WATER	CO ₂	POWDER	FOAM																											
	10	14	1	4																											


IN THE EVENT OF FIRE RAISE THE ALARM AND PROCEED TO YOUR NEAREST EXIT SOUNDING THE ALARM AT THE CALL POINT INDICATED

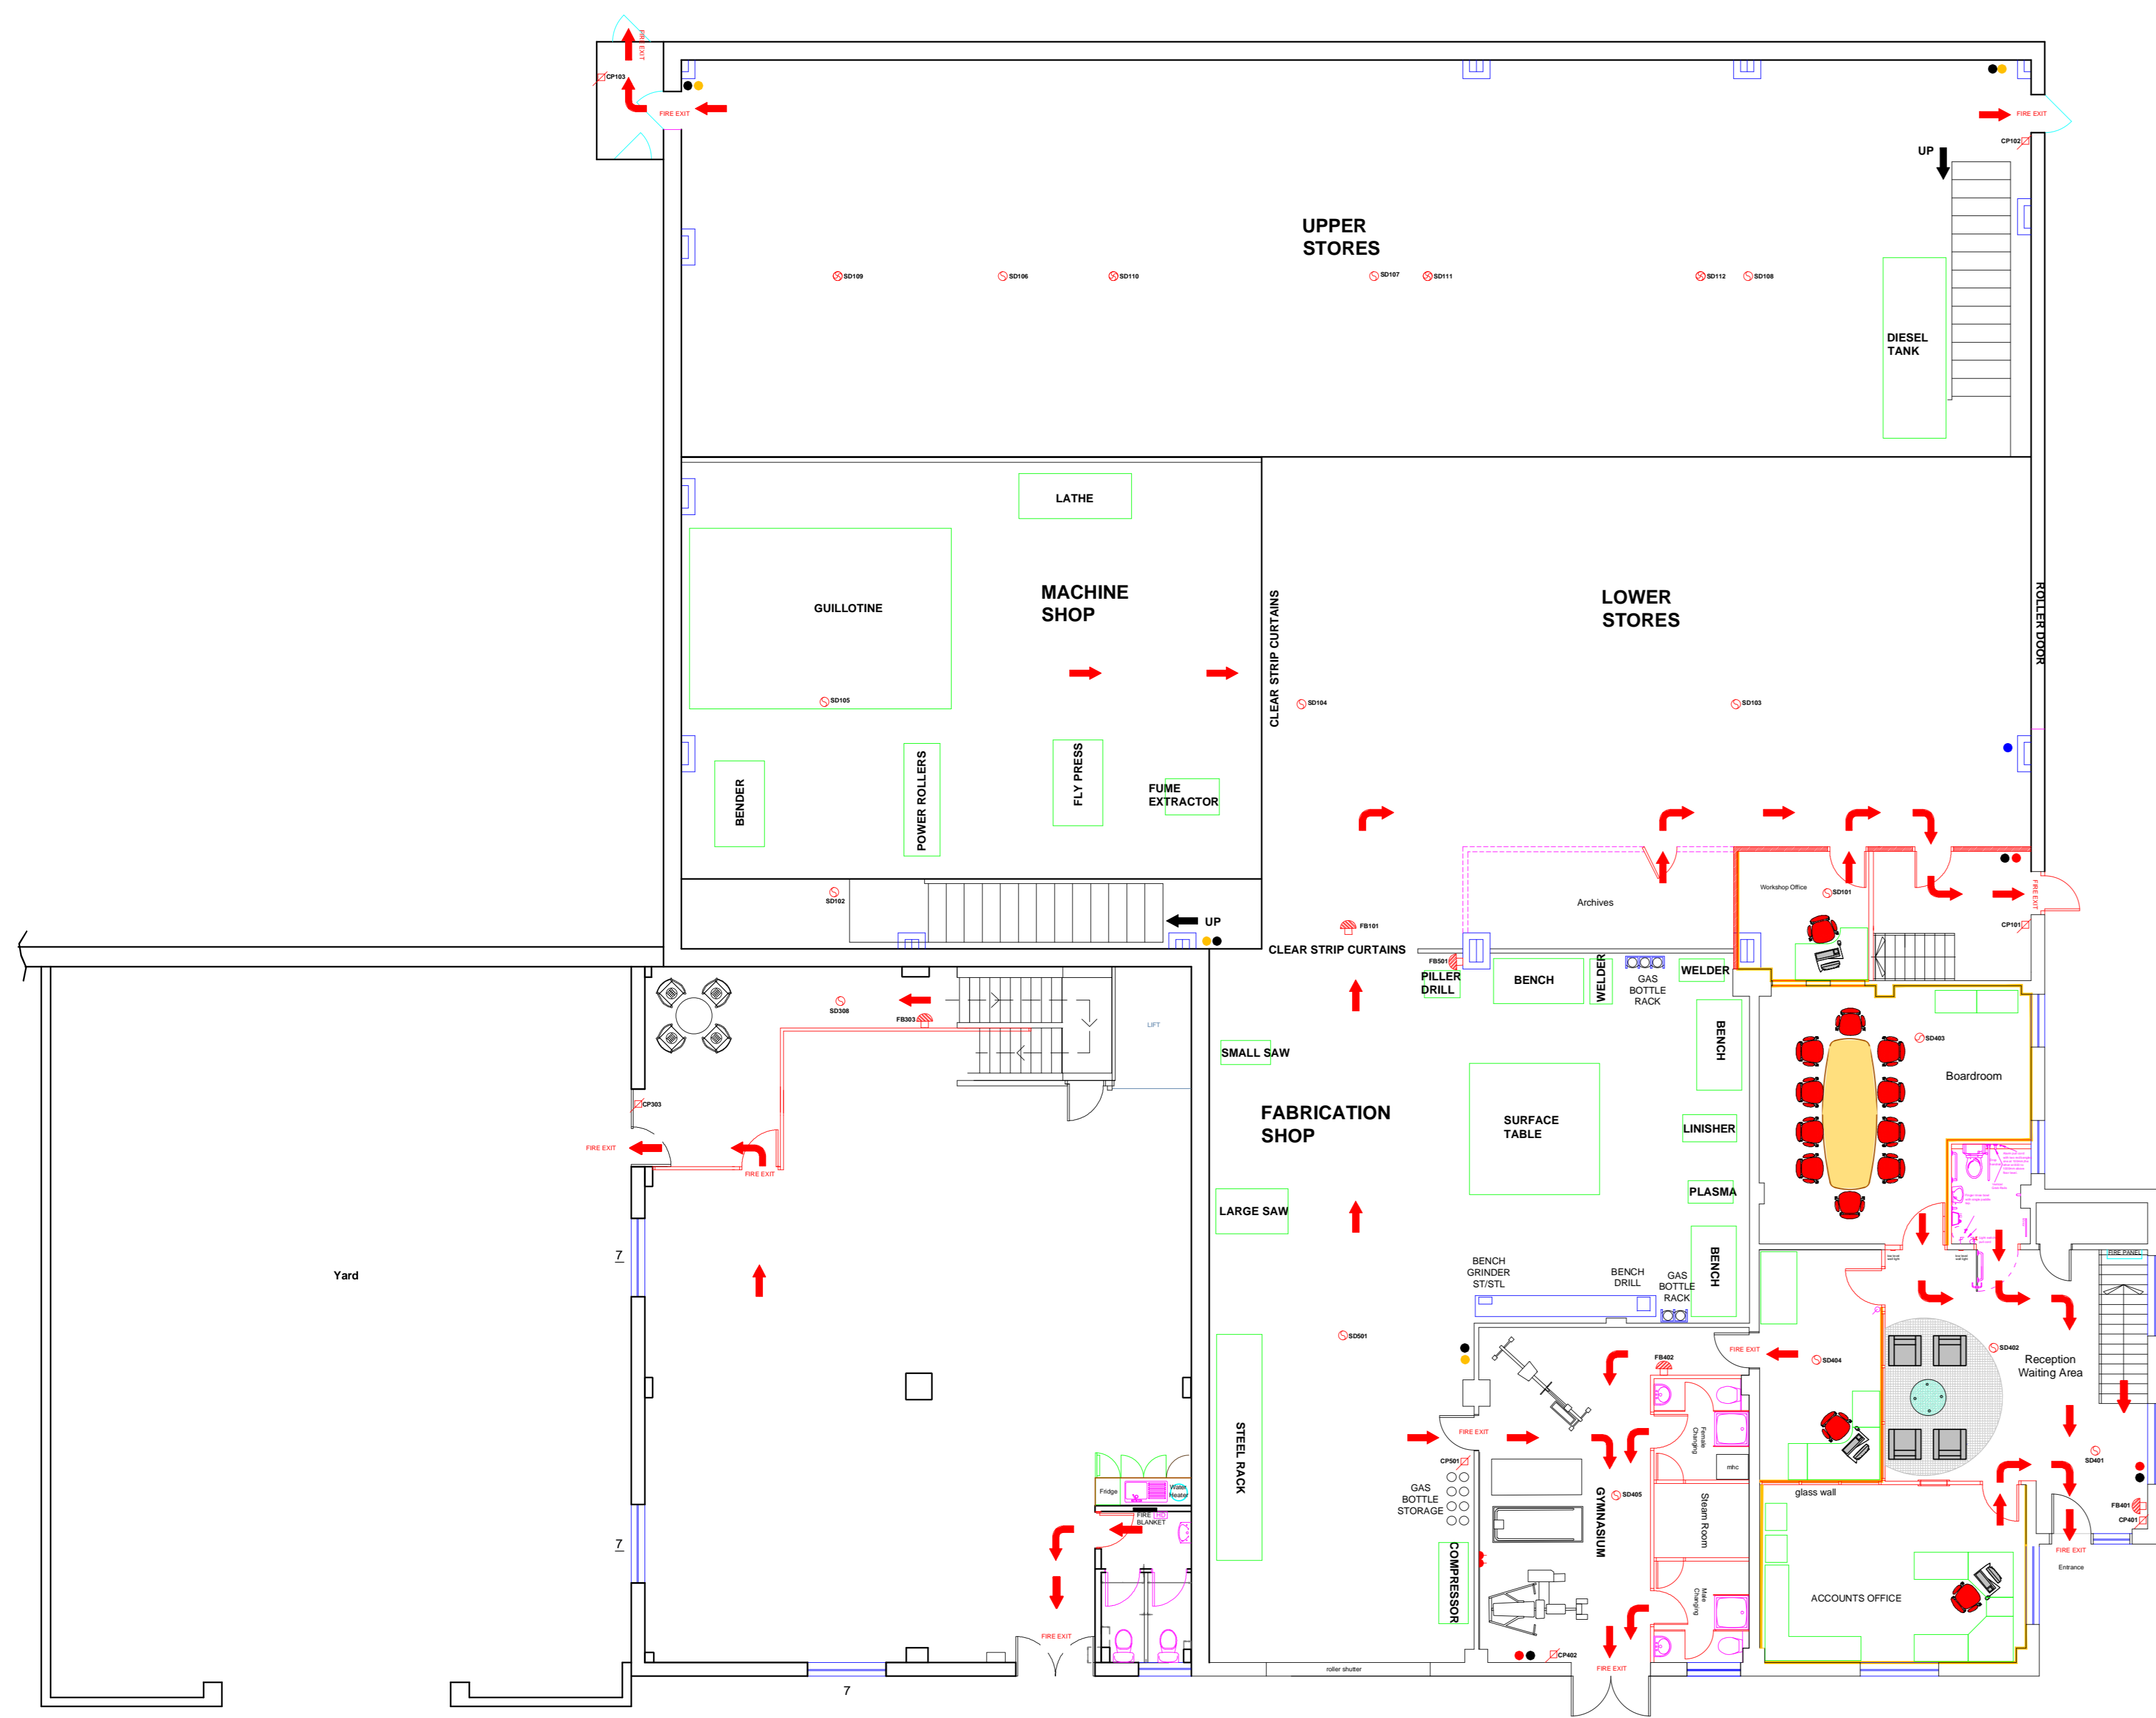

Lower Floor



Upper Floor

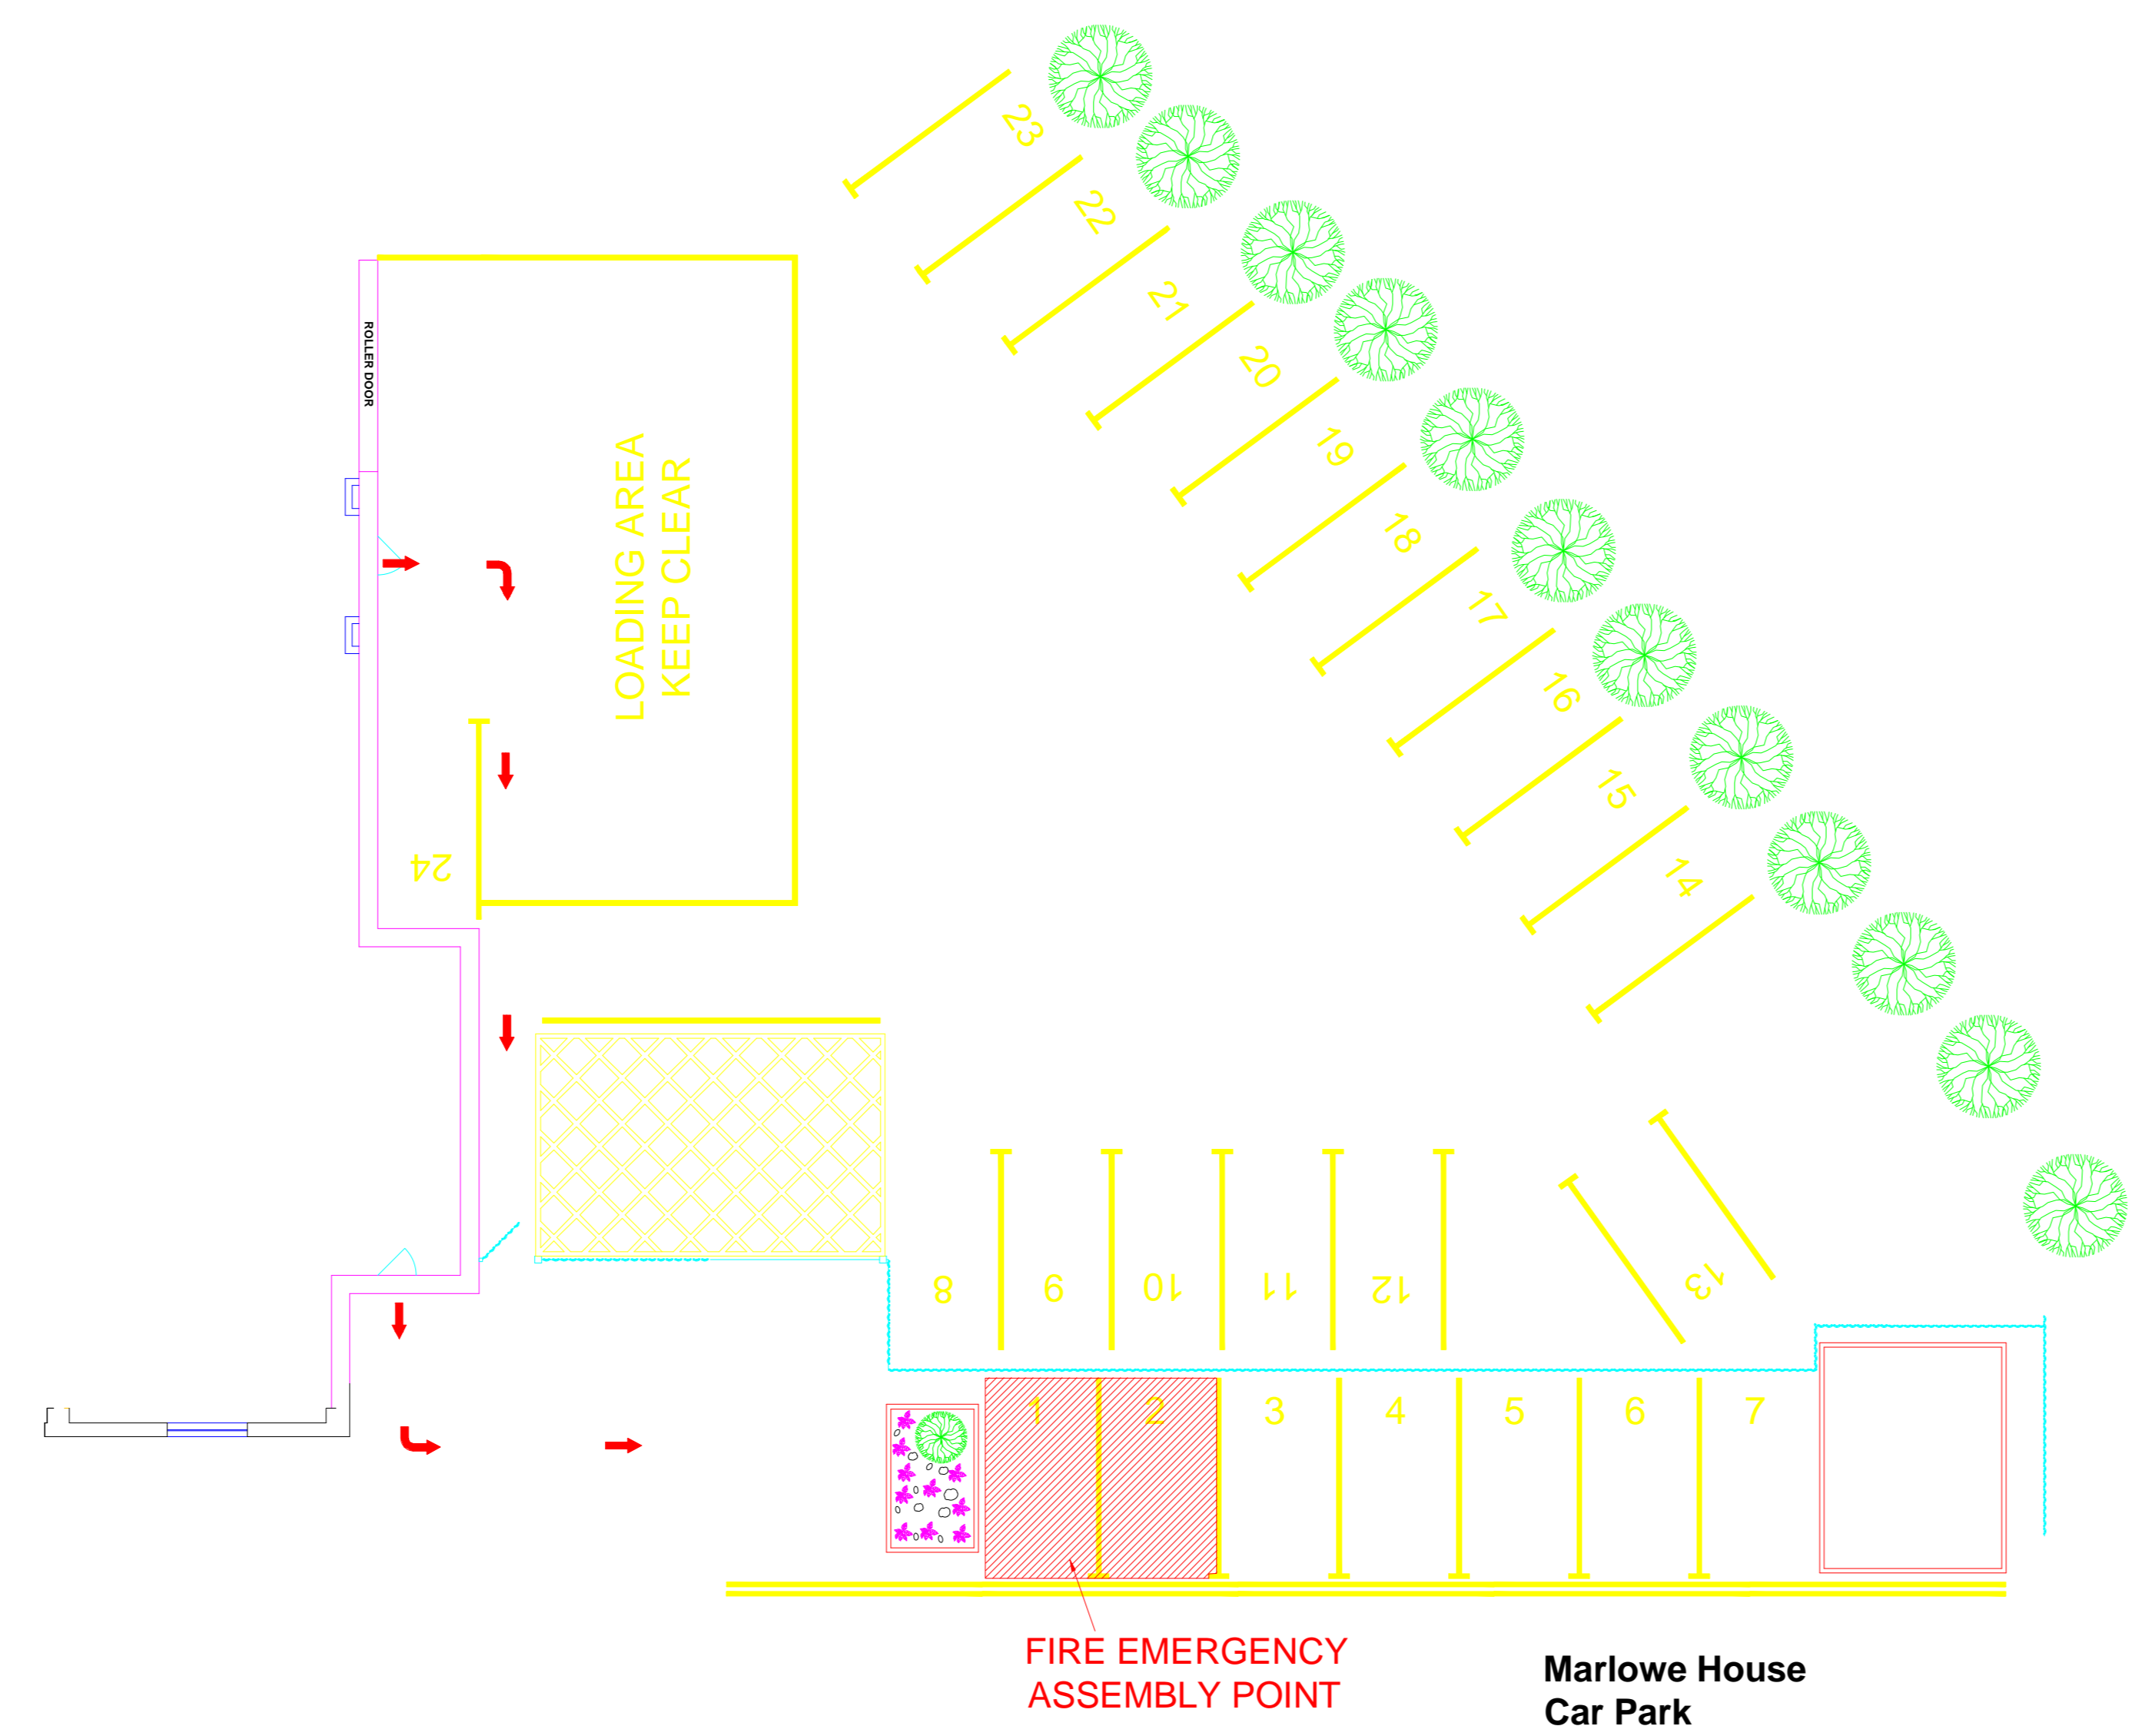

DRAWN	: HMR	DATE	: 03/08/2015
MODIFIED	: -	DATE	: -
CHECKED	: M.Lowe	DATE	: 03/08/2015
ENGINEERING	:	DATE	:
SALES	:	DATE	:



INTERNATIONAL MARINE AGENTS, STOCKISTS AND DISTRIBUTORS
 TRANSVAC SYSTEMS
 MARLOWE HOUSE, UNIT B, RUDFORD INDUSTRIAL ESTATE,
 FORD, ARUNDEL, WESTS SUSSEX, BN18 0BF, ENGLAND.
 Tel: +44 (0) 1903 736900
 Fax: +44 (0) 1903 731569

THIS DRAWING IS PRIVATE AND CONFIDENTIAL, AND IS NOT FOR SALE NOR CAN IT BE LOANED. IT MUST NOT BE COPIED OR OTHERWISE REPRODUCED OR COMMUNICATED TO ANY PERSON WITHOUT PERMISSION.

APPROX WEIGHT(kg)	See Parts List	Sheet:	1
FINISH	See Parts List	Sheet Size:	A0
SPECIFICATION	See Parts List	REV:	A-01
MATERIAL	See Parts List		
CUSTOMER	TRANSVAC		
TITLE	Emergency Fire Plan - Maven and Marlowe House		
DRAWING No.	TS-0230-024-36		